



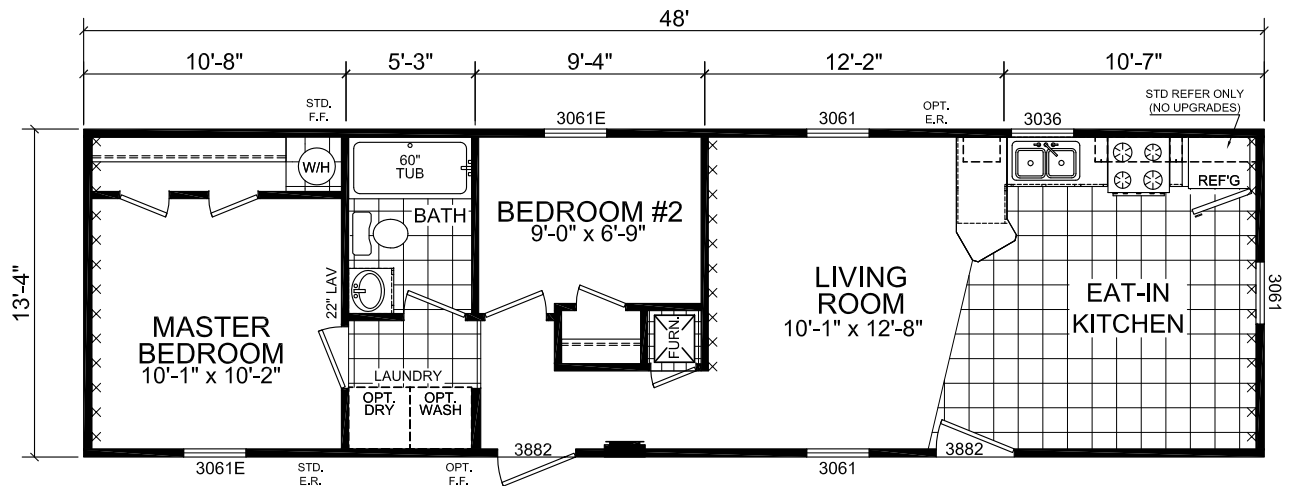

REQUIRES 2x6 Ext WALLS

OPTIONAL BAR

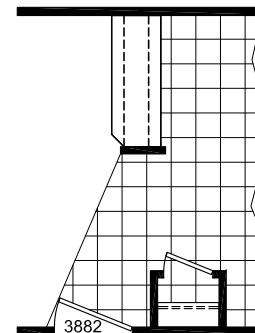

OPT CLOSET
OR PANTRY

CHAMPION

308 SHERIDAN DRIVE TOPEKA, IN 46571

APPROVER'S SEAL

MODIFICATIONS

1	2014 SPECS	08-23-13
2	CODE UPDATE 2014	05-14-14
3	2015 UPDATES	-- 11-08-14

PROPRIETARY AND CONFIDENTIAL
THESE DRAWINGS AND SPECIFICATIONS ARE ORIGINAL.
PROPRIETARY AND CONFIDENTIAL MATERIALS OF CHAMPION.
COPYRIGHT © 1976-2008 BY CHAMPION

MODEL: 1452 202
2BD 1BATH

TITLE: LITERATURE PLAN

DRAWN BY: L Mast

DATE: 9-21-11

SCALE: 1/8" = 1'-0"

SHEET:

L-101

REV. C