


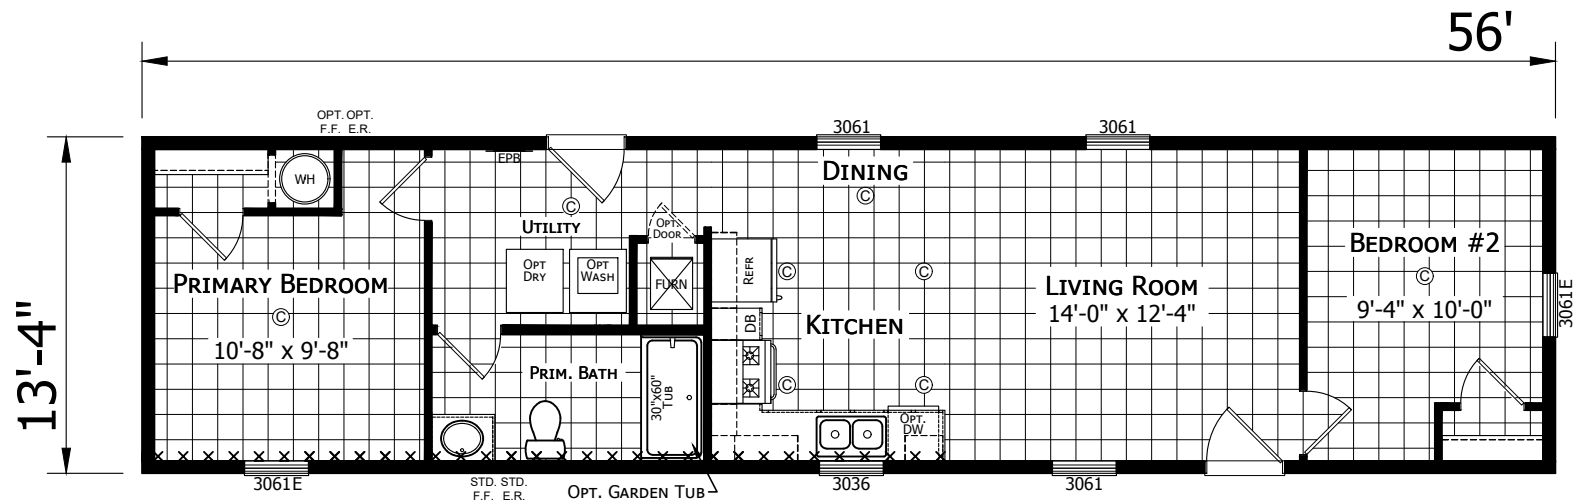

112AP-1456H21030

2 BEDROOM 1 BATH

56'-0" x 13'-4"

747 SQ. FT. TOTAL

MODIFICATIONS

PROJECT: 112AP-1456H21030
56'-0" x 13'-4"
2 BD 1 BTH

DRAWN BY: T. COWLEY
DATE: 08-02-23
SCALE: 3/16" = 1'-0"

TITLE: LITERATURE
PLAN


FILENAME: 112AP-1456H21030
WAS 1460 901

SHEET: L-101

PROPRIETARY AND CONFIDENTIAL
THESE DRAWINGS AND SPECIFICATIONS ARE ORIGINAL
PROPRIETARY AND CONFIDENTIAL MATERIALS OF CHAMPION.
COPYRIGHT © 1976-2024 BY CHAMPION

CHAMPION
HOME BUILDERS

755 W. BIG BEAVER ROAD, SUITE 1000, TROY, MI 48064
PHONE: 248-614-8800

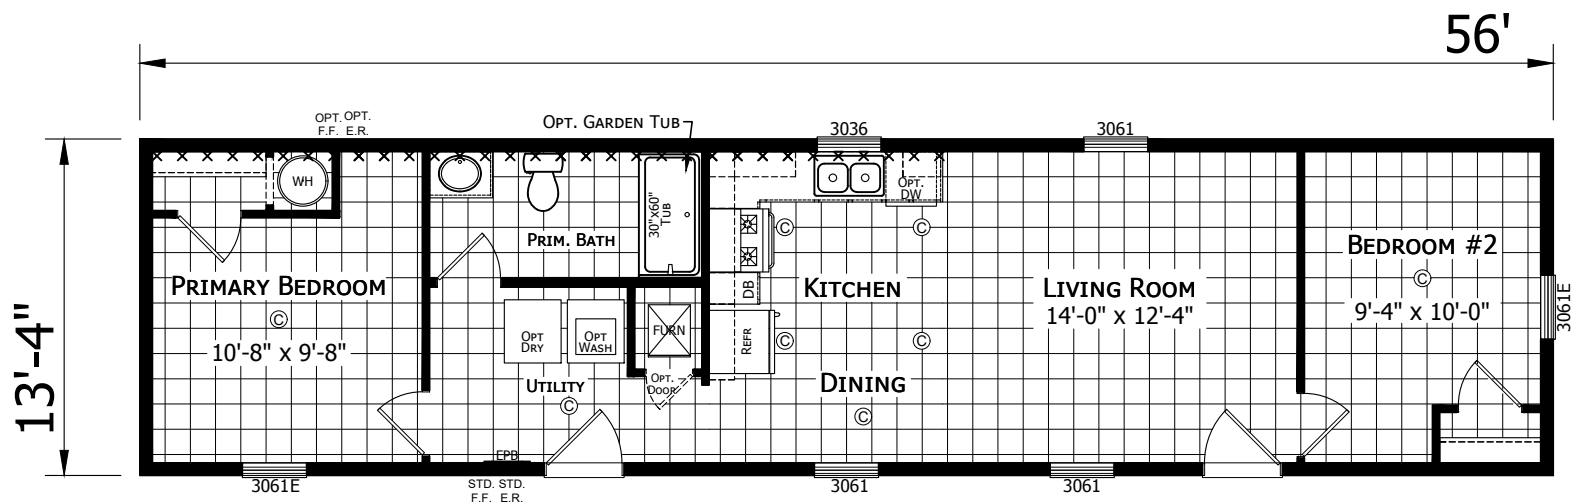

OPT. REVERSE AISLE

MODIFICATIONS

PROJECT: 112AP-1456H21030
56'-0" x 13'-4"
2 BD 1 BTH

DRAWN BY: T. COWLEY
DATE: 08-02-23
SCALE: 3/16" = 1'-0"

TITLE: LITERATURE PLAN

FILENAME: 112AP-1456H21030

SHEET: L-102

PROPRIETARY AND CONFIDENTIAL
THESE DRAWINGS AND SPECIFICATIONS ARE ORIGINAL.
PROPRIETARY AND CONFIDENTIAL MATERIALS OF CHAMPION.
COPYRIGHT © 1976-2024 BY CHAMPION

CHAMPION
HOME BUILDERS

755 W. BIG BEAVER ROAD, SUITE 1000 TROY, MI 48064
PHONE: 248-614-8800