


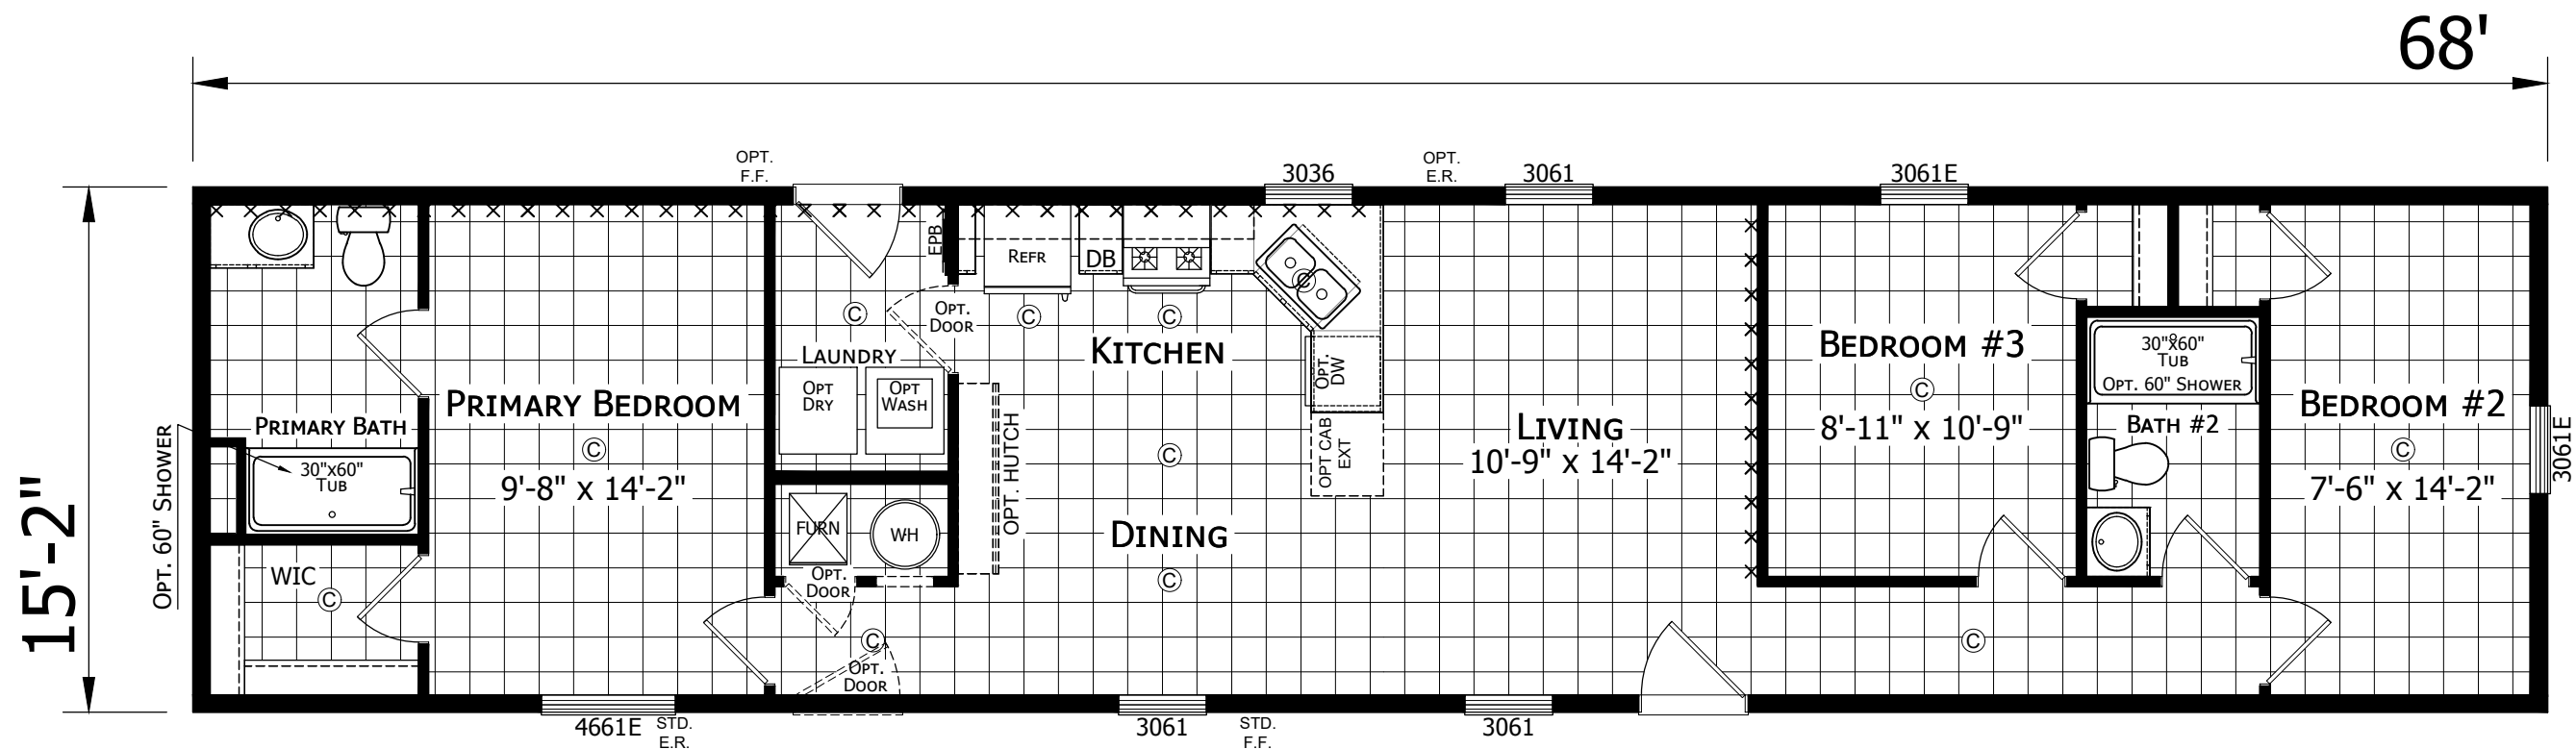

112AP-1668H32087
3 BEDROOM 2 BATH
68'-0" x 15'-2"
1031 SQ. FT. TOTAL

CHAMPION
HOME BUILDERS

755 W. BIG BEAVER ROAD, SUITE 1000 TROY, MI 48064
PHONE: 248-614-8200

MODIFICATIONS

PROJECT:
112AP-1668H32087
68'-0" x 15'-2"
3 BD 2 BTH

DRAWN BY: A.GOULD

DATE: 08-21-23


SCALE: 3/16" = 1'-0"

TITLE:
LITERATURE
PLAN


FILENAME: 112AP-1668H32087

SHEET:
L-101


PROPRIETARY AND CONFIDENTIAL
THESE DRAWINGS AND SPECIFICATIONS ARE ORIGINAL.
PROPRIETARY AND CONFIDENTIAL MATERIALS OF CHAMPION.
COPYRIGHT © 1976-2024 BY CHAMPION

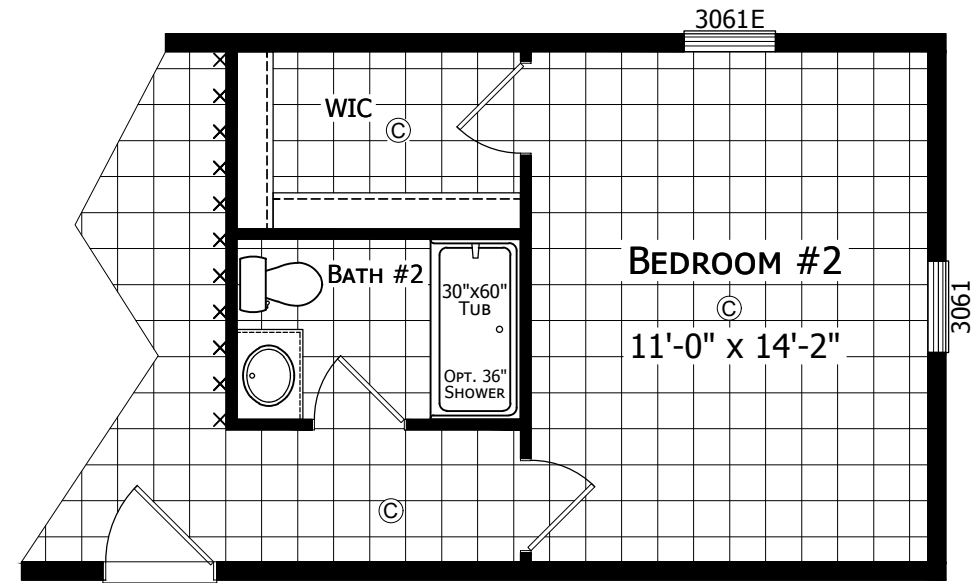

2 BEDROOM OPTION

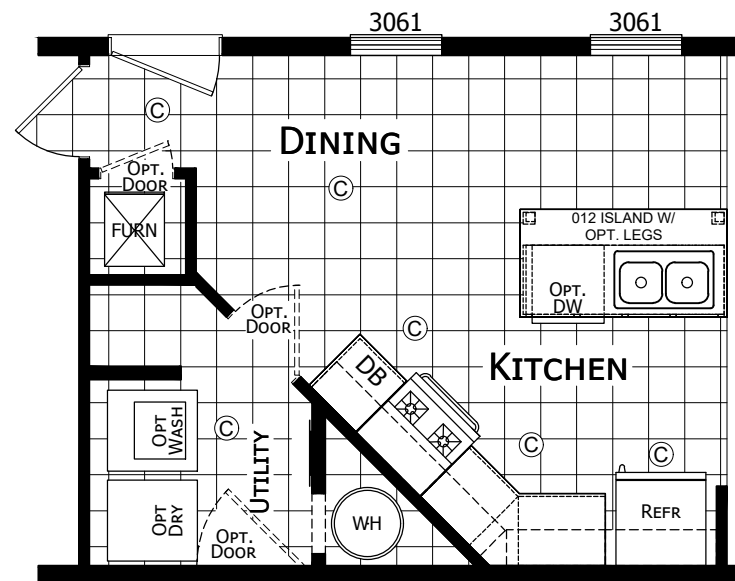

KITCHEN OPTION

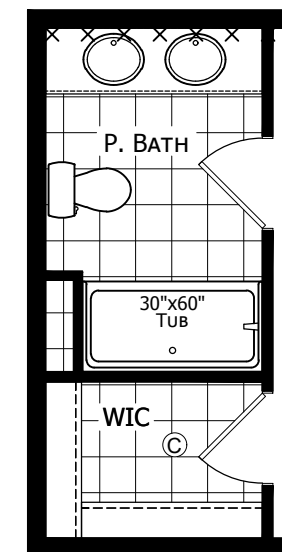

PRIMARY BATH
OPTION

MODIFICATIONS

PROJECT:
112AP-1668H32087
68'-0" x 15'-2"
3 BD 2 BTH

DRAWN BY: A.GOULD
DATE: 08-21-23
SCALE: 3/16" = 1'-0"

TITLE:
LITERATURE
PLAN OPTIONS


FILENAME: 112AP-1668H32087

SHEET:
L-102

PROPRIETARY AND CONFIDENTIAL
THESE DRAWINGS AND SPECIFICATIONS ARE ORIGINAL,
PROPRIETARY AND CONFIDENTIAL MATERIALS OF CHAMPION.
COPYRIGHT © 1976-2024 BY CHAMPION

CHAMPION
HOME BUILDERS

755 W. BIG BEAVER ROAD, SUITE 1000, TROY, MI 48064
PHONE: 248-614-8200

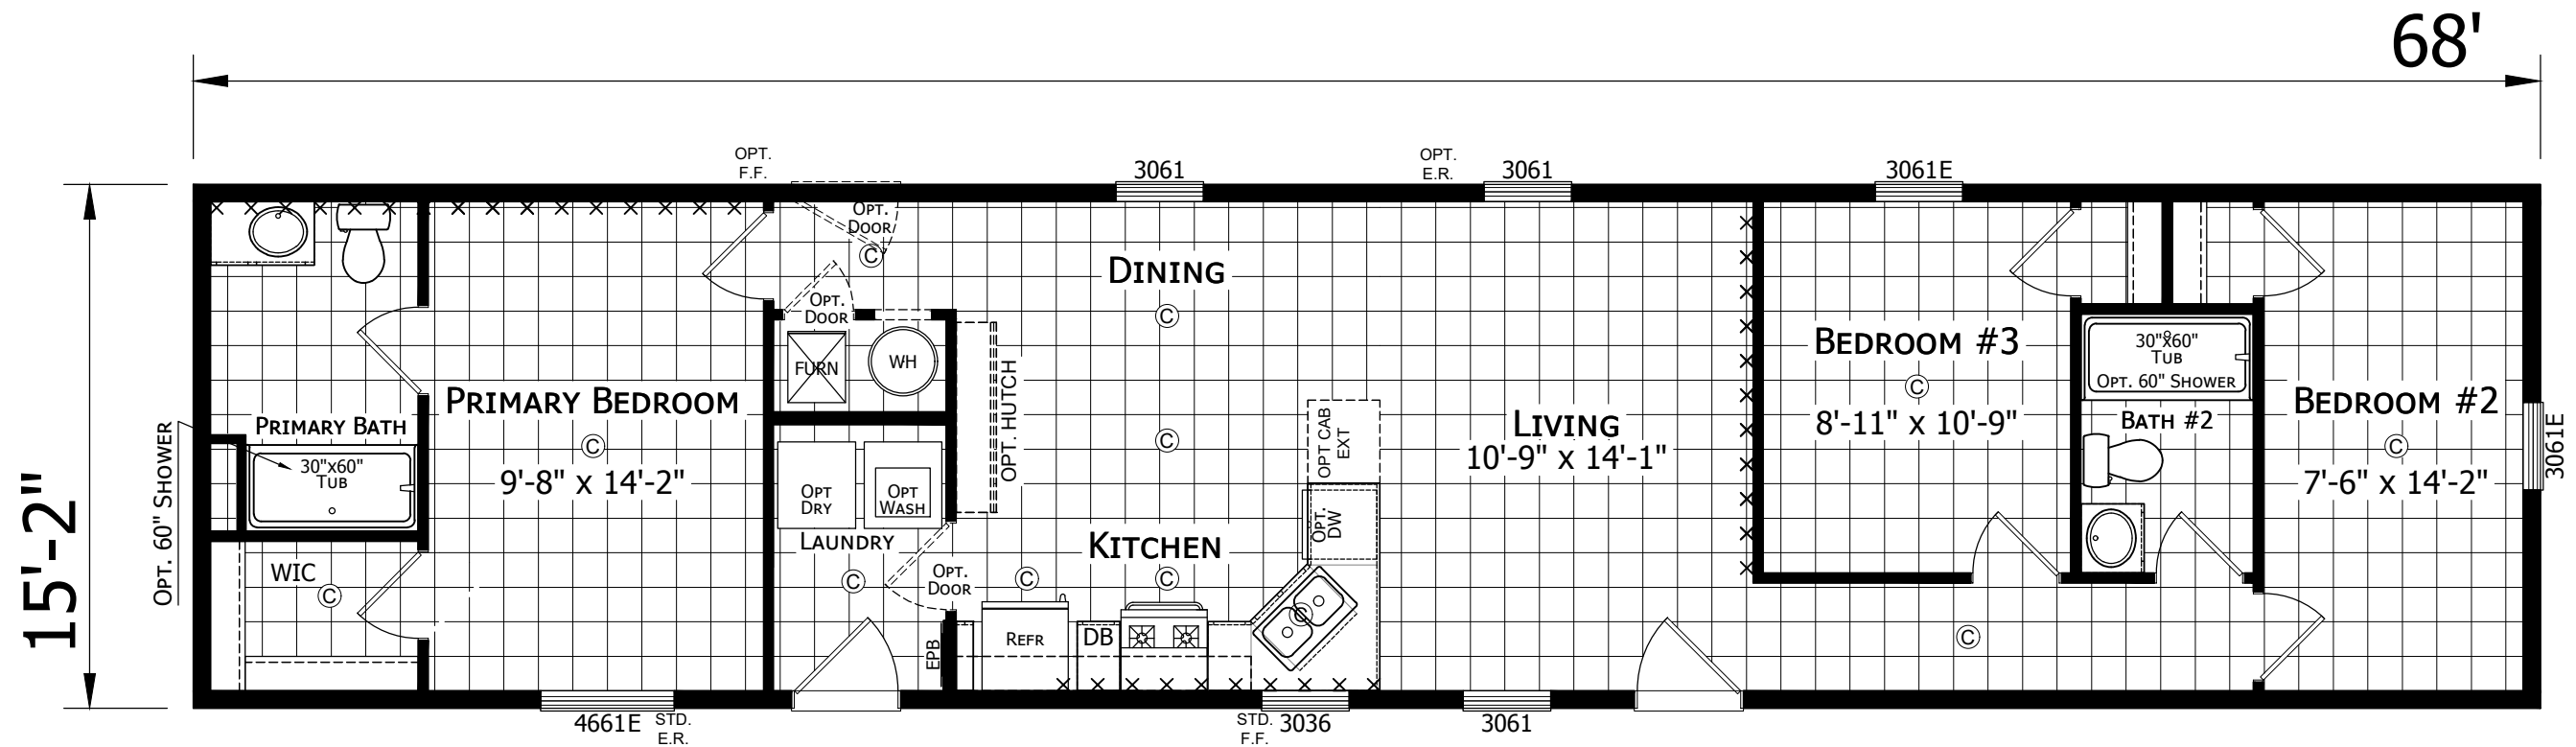

OPT. REVERSE AISLE

CHAMPION
HOME BUILDERS

755 W. BIG BEAVER ROAD, SUITE 1000 TROY, MI 48064
PHONE: 248-614-8200

MODIFICATIONS

PROJECT:
112AP-1668H32087
68'-0" x 15'-2"
3 BD 2 BTH

DRAWN BY: A.GOULD

DATE: 08-21-23

SCALE: 3/16" = 1'-0"

TITLE:
LITERATURE
PLAN OPTIONS

FILENAME: 112AP-1668H32087

SHEET:
L-103

PROPRIETARY AND CONFIDENTIAL
THESE DRAWINGS AND SPECIFICATIONS ARE ORIGINAL,
PROPRIETARY AND CONFIDENTIAL MATERIALS OF CHAMPION.
COPYRIGHT © 1976-2024 BY CHAMPION