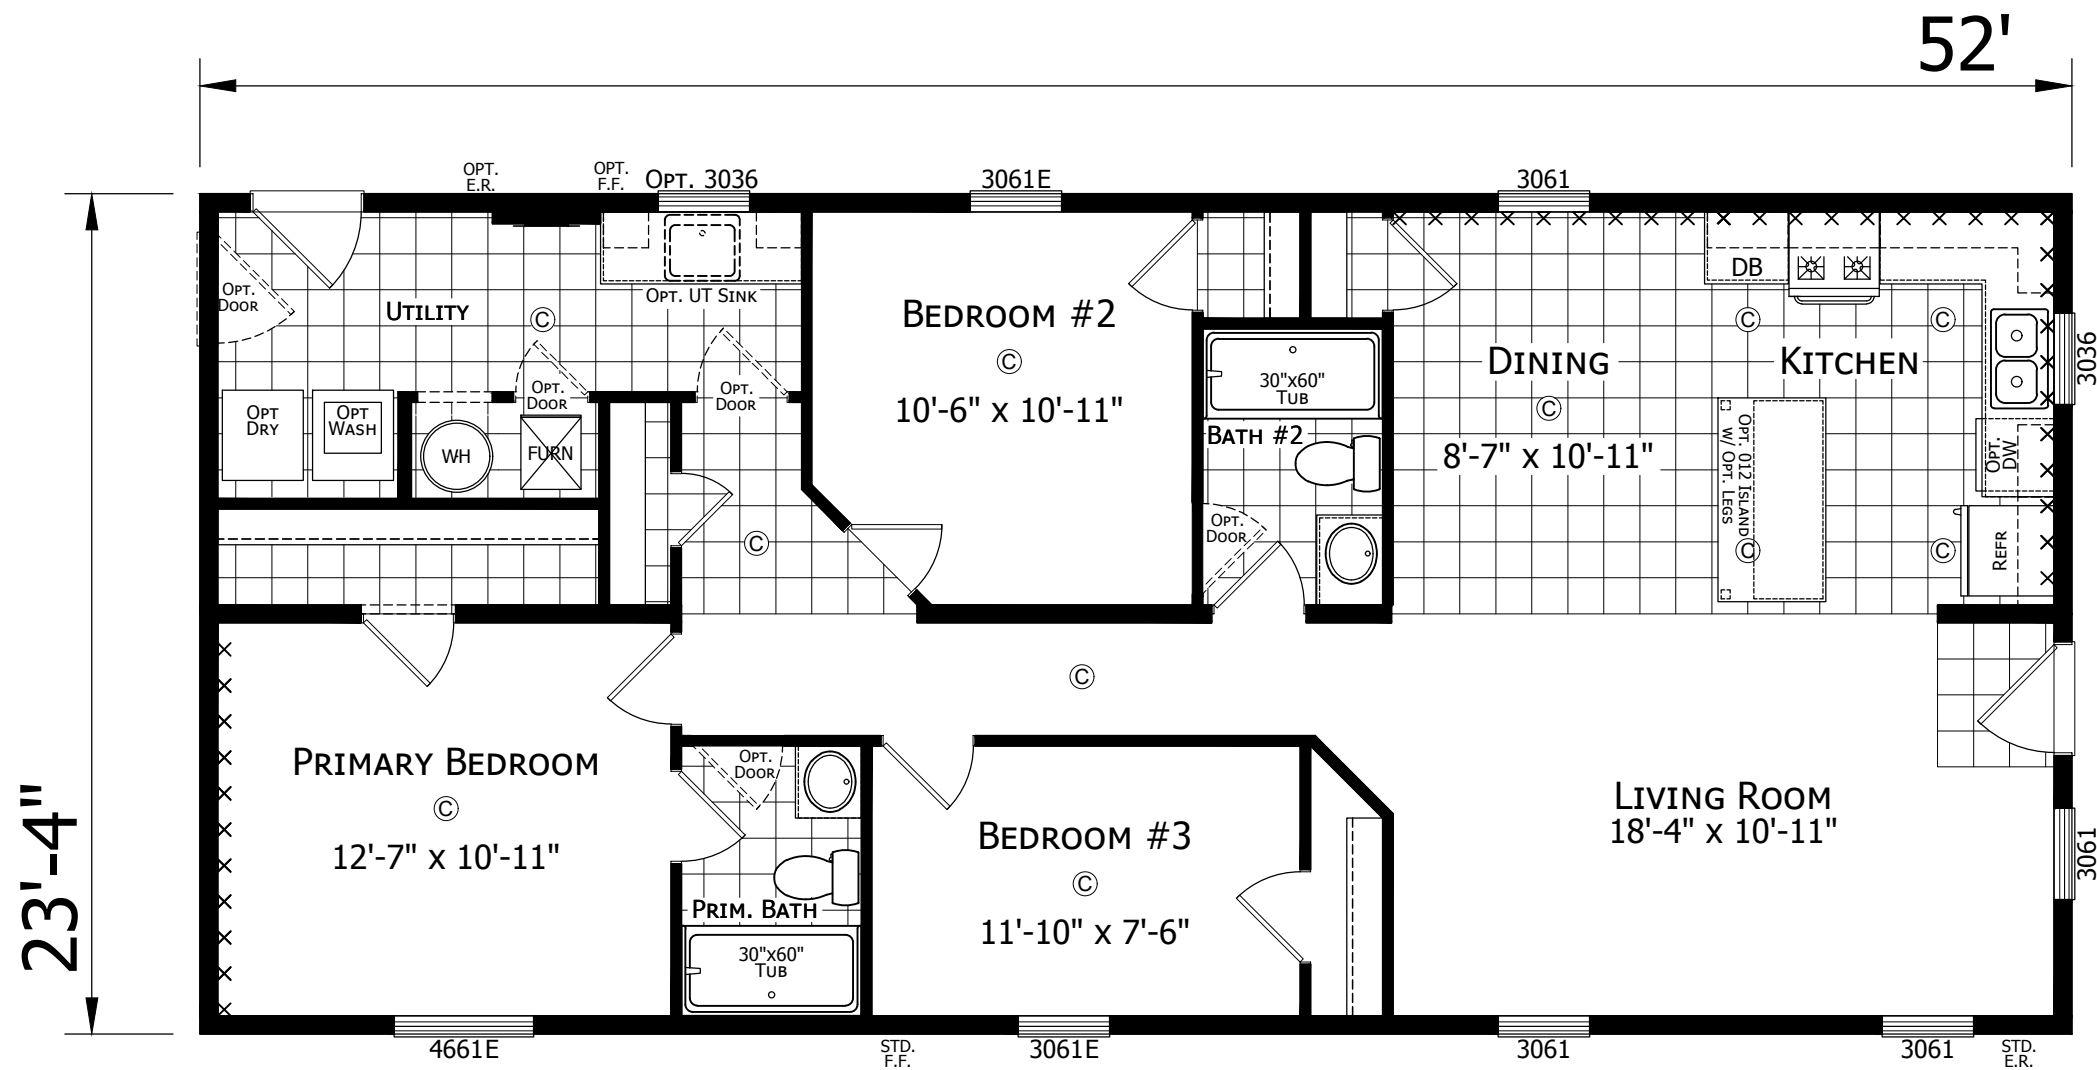


112APB-2452H32167
3 BEDROOM 2 BATH
52'-0" x 23'-4"
1213 Sq. Ft. TOTAL

OPTIONAL PORCH

CHAMPION
HOME BUILDERS

755 W. BIG BEAVER ROAD, SUITE 1000 TROY, MI 48064
PHONE: 248-614-8200

MODIFICATIONS

PROJECT:
112APB-2452H32167
44'-0" x 23'-4"
3BD 2BT


DRAWN BY: KG
DATE: 09-26-23
SCALE: 3/16" = 1'-0"

TITLE:
LITERATURE
PLAN


FILENAME: 112APB-2452H32167
WAS 2448 203

SHEET:
L-101

PROPRIETARY AND CONFIDENTIAL
THESE DRAWINGS AND SPECIFICATIONS ARE ORIGINAL.
PROPRIETARY AND CONFIDENTIAL MATERIALS OF CHAMPION.
COPYRIGHT © 1976-2024 BY CHAMPION

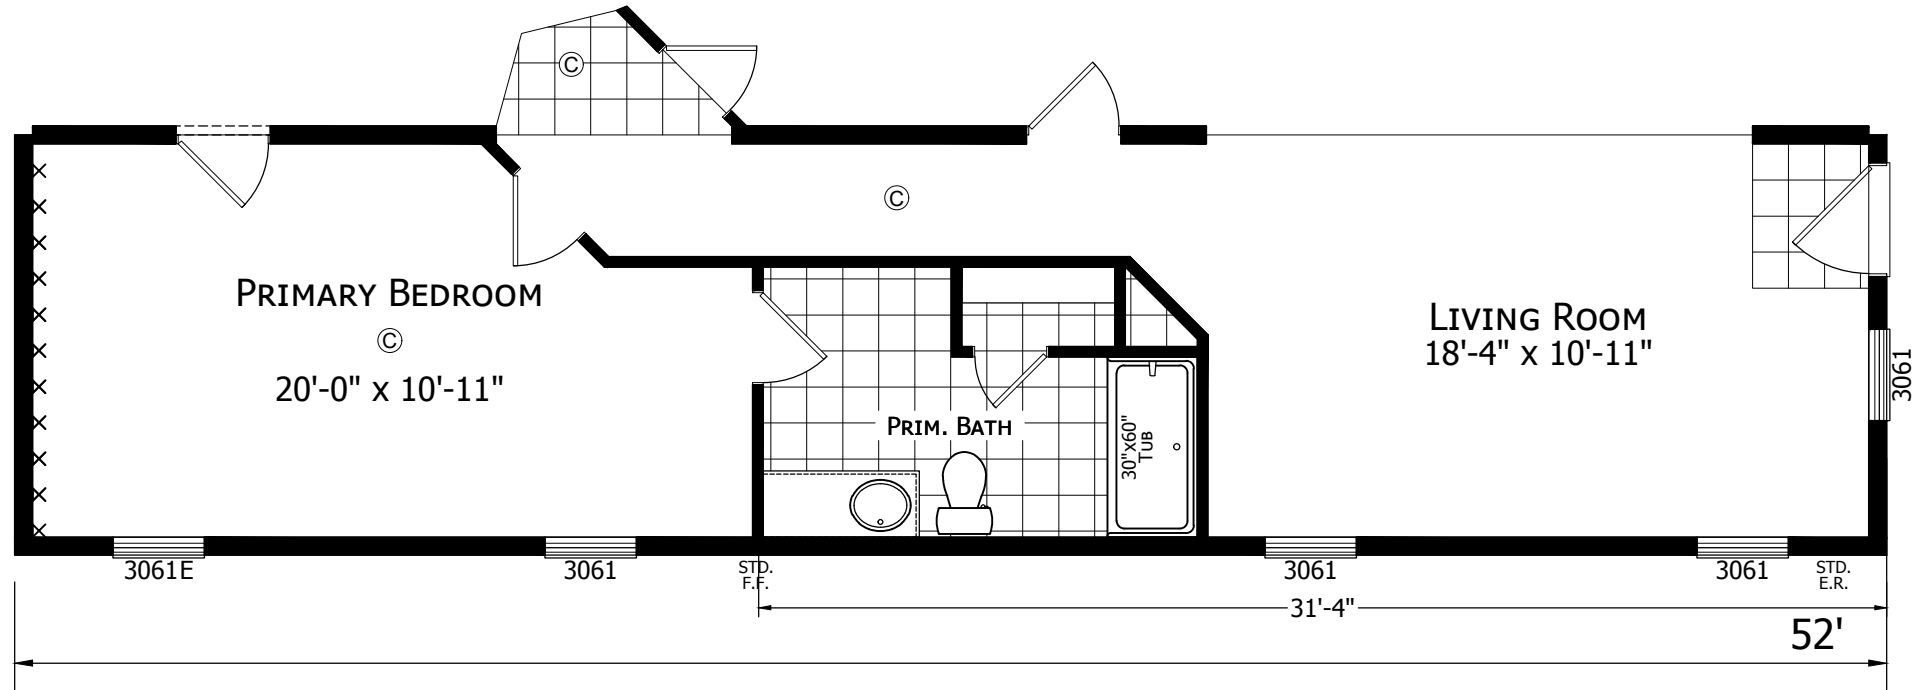

OPTIONAL MASTER SUITE
(MAKES HOME 2 BR)

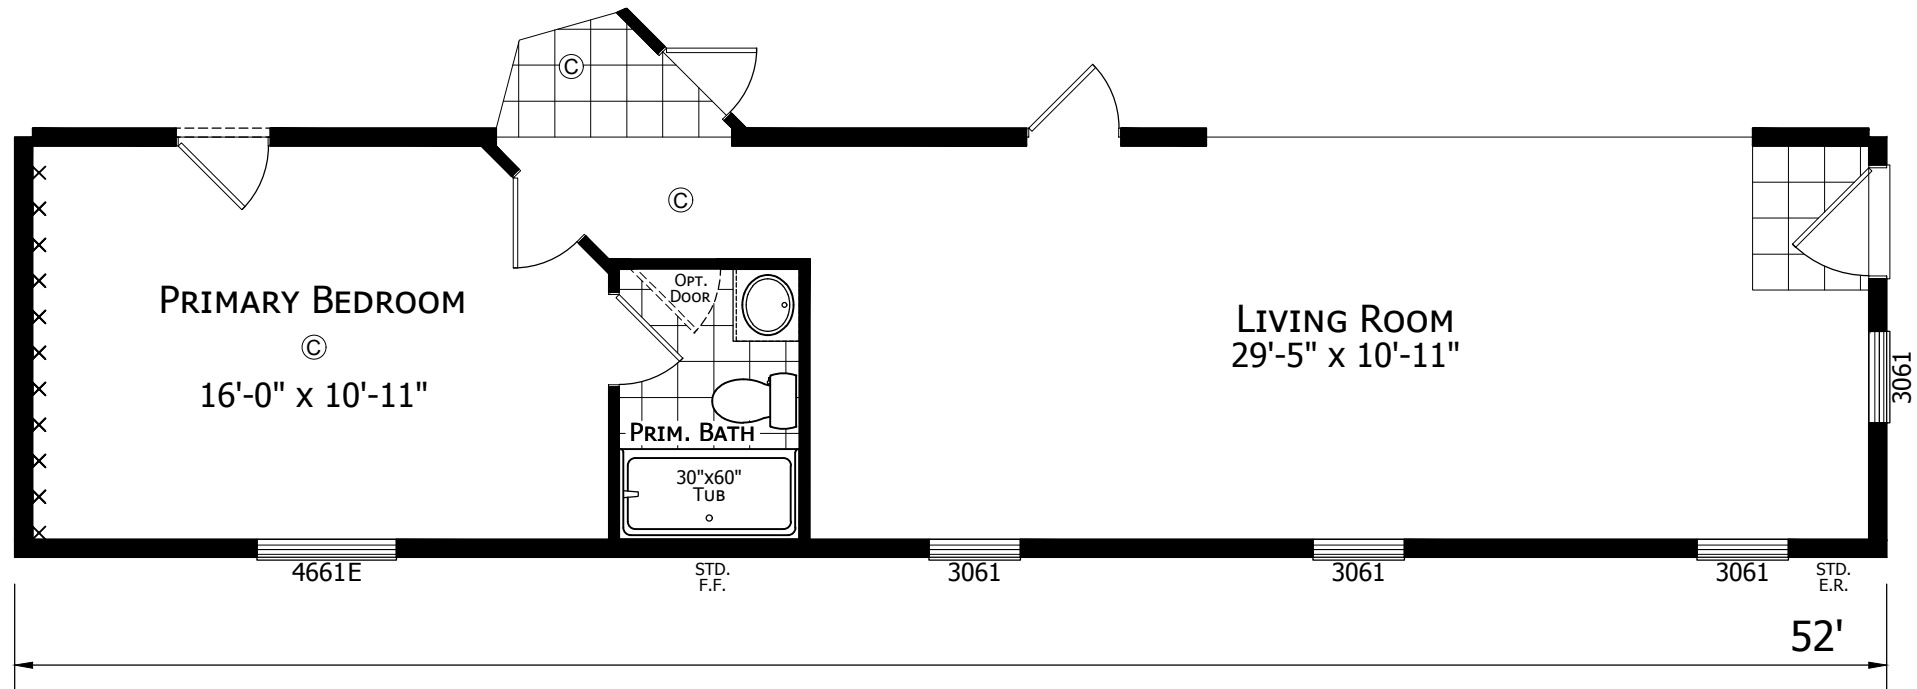

2 BEDROOM OPTION

MODIFICATIONS

PROJECT:
112APB-2452H32167
44'-0" x 23'-4"
3BD 2BT

DRAWN BY: KG
DATE: 09-26-23
SCALE: 3/16" = 1'-0"

TITLE:
LITERATURE
PLAN

FILENAME: 112APB-2452H32167
WAS 2448 203

SHEET:
L-102

PROPRIETARY AND CONFIDENTIAL
THESE DRAWINGS AND SPECIFICATIONS ARE ORIGINAL.
PROPRIETARY AND CONFIDENTIAL MATERIALS OF CHAMPION.
COPYRIGHT © 1976-2024 BY CHAMPION

CHAMPION
HOME BUILDERS

755 W. BIG BEAVER ROAD, SUITE 1000 TROY, MI 48064
PHONE: 248-614-8200