


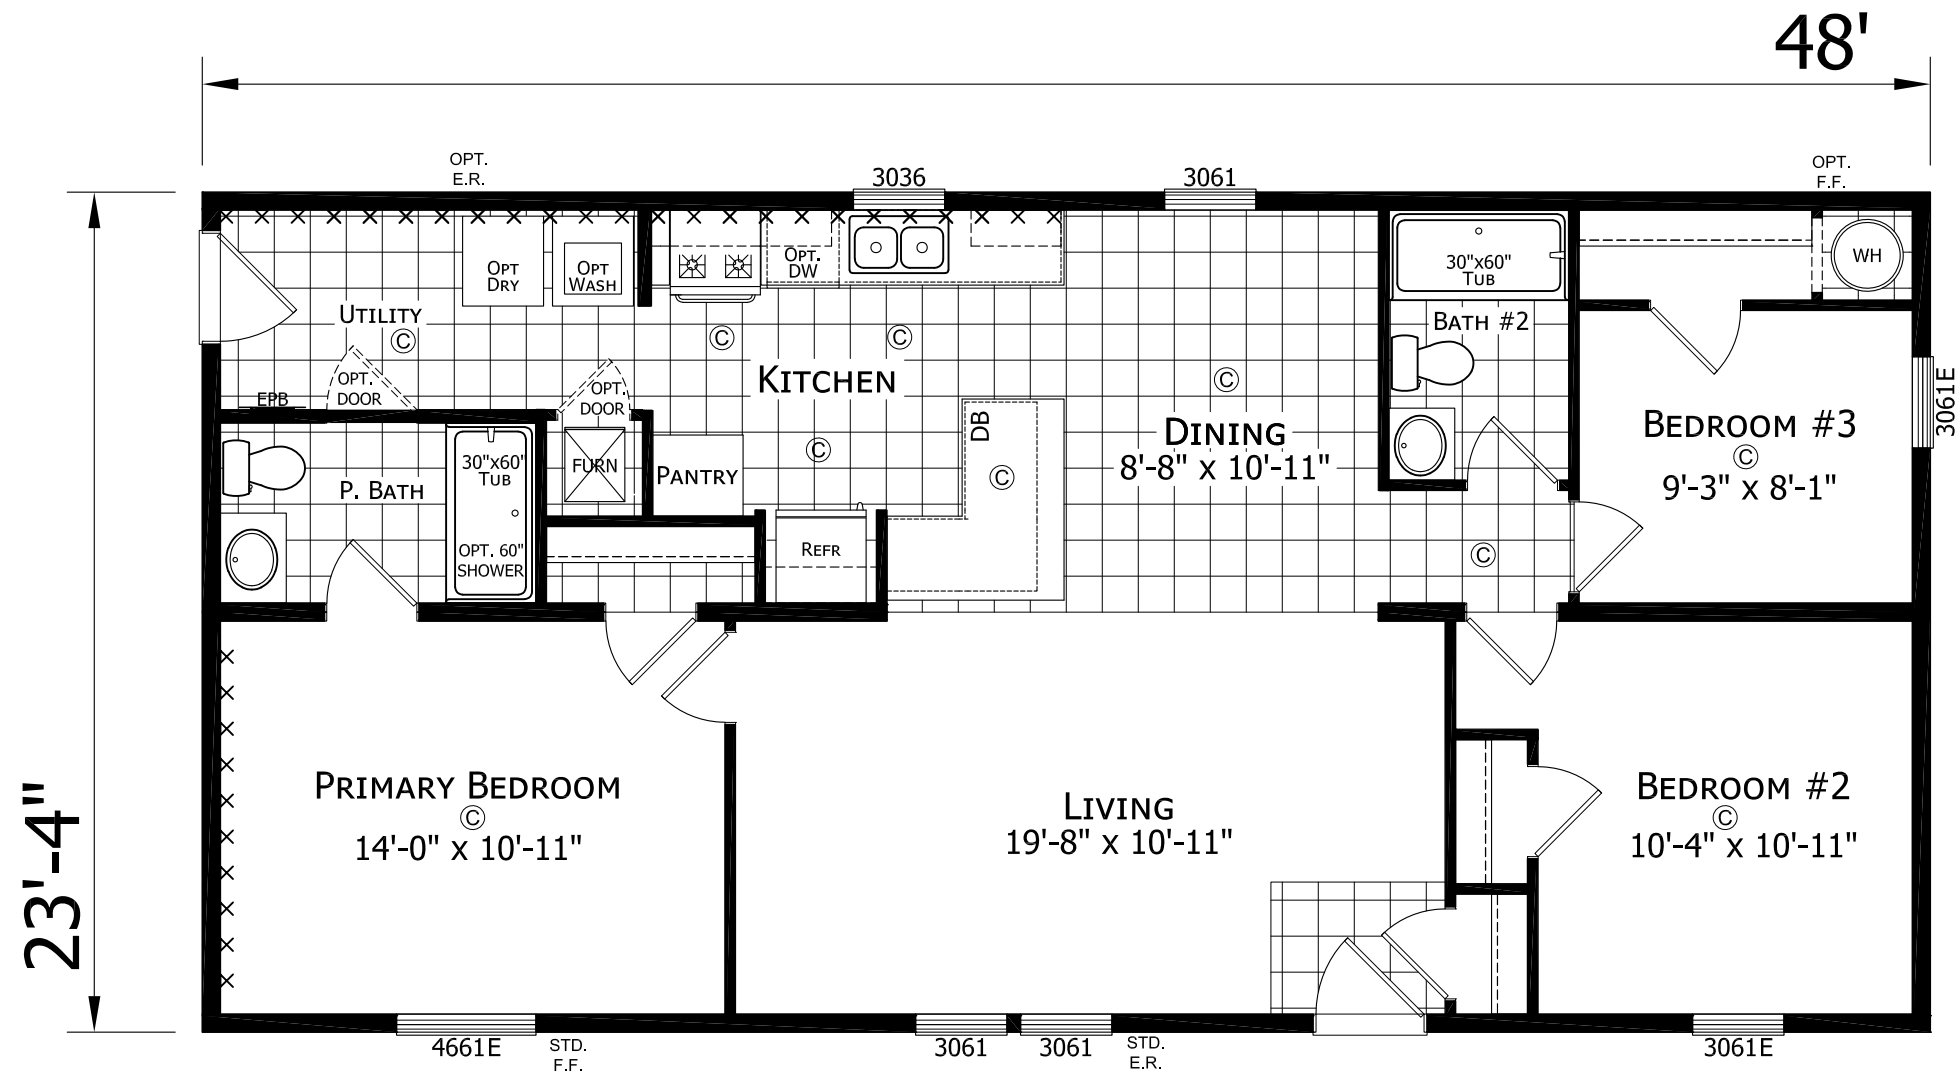

112APB-2448H32384
3 BEDROOM 2 BATH
48'-0" x 23'-4"
1120 SQ. FT. TOTAL

CHAMPION
HOME BUILDERS

755 W. BIG BEAVER ROAD, SUITE 1000 TROY, MI 48064
PHONE: 248-614-8200

MODIFICATIONS

PROJECT:
112APB-2448H32384
48'-0" x 23'-4"
3 BD 2 BT

DRAWN BY: T. COWLEY
DATE: 09-26-23
SCALE: 3/16" = 1'-0"

TITLE:
LITERATURE
PLAN

FILENAME: 112APB-2448H32384
WAS 2452 UMH1

SHEET:
L-101

PROPRIETARY AND CONFIDENTIAL
THESE DRAWINGS AND SPECIFICATIONS ARE ORIGINAL.
PROPRIETARY AND CONFIDENTIAL MATERIALS OF CHAMPION.
COPYRIGHT © 1976-2024 BY CHAMPION