


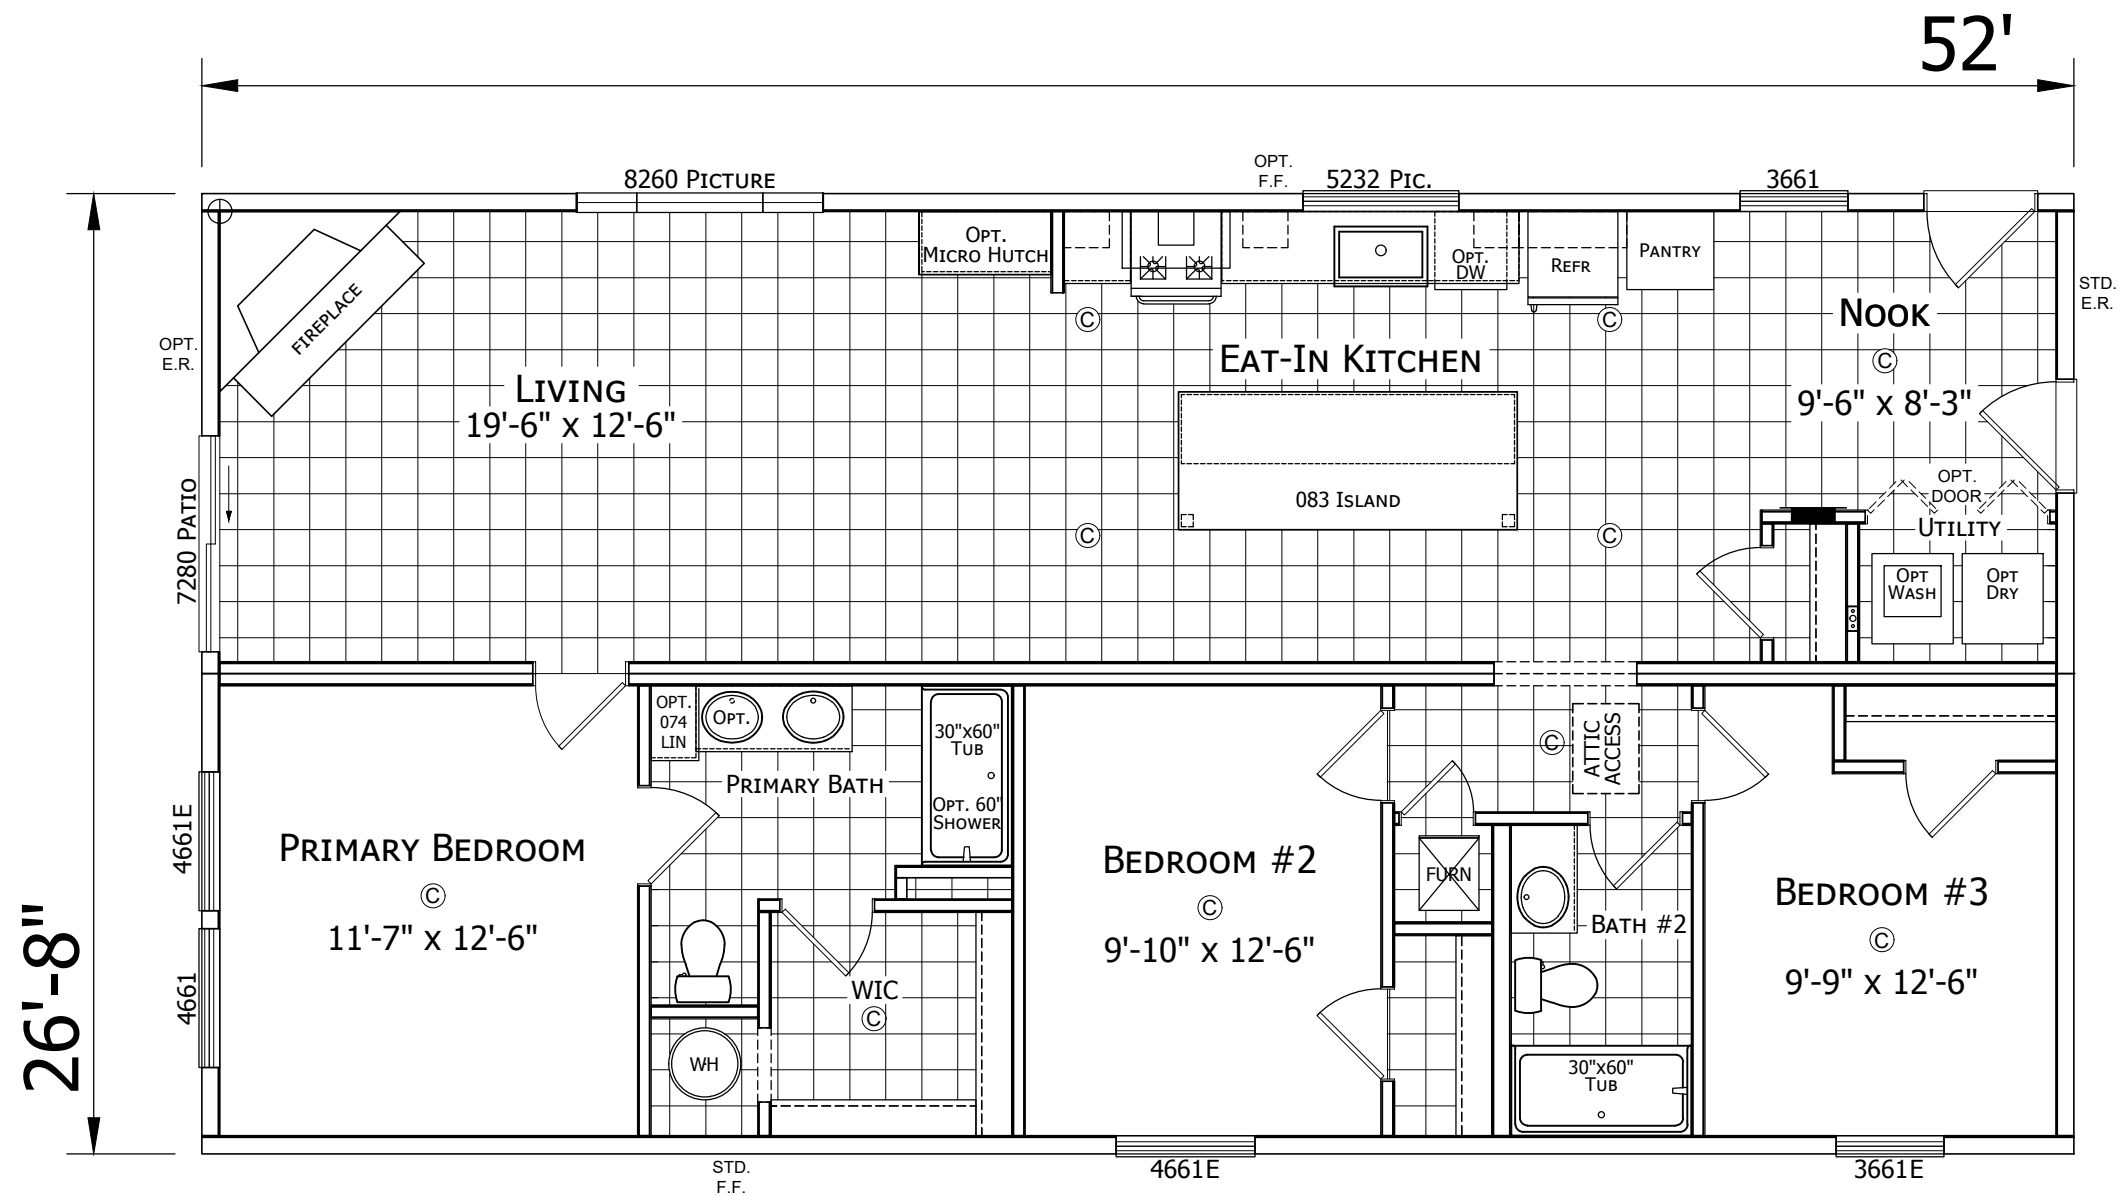

112APB-2852M32103-ND-01
3 BEDROOM 2 BATH
52'-0" x 26'-8"
1387 SQ. FT. TOTAL

SIGN-OFF

RETAILER: _____ DATE: _____

CUSTOMER: _____ DATE: _____

CONTROL # 1001

THIS PRELIMINARY AS-BUILT DRAWING MAY CONTAIN ITEMS NOT
TYPICALLY STANDARD IN THIS PRODUCT LINE-PLEASE SEE YOUR
HOME'S SPECIFIC ORDER AND SPECIFICATIONS FOR A BREAKDOWN OF
WHAT IS STANDARD AND OPTIONAL.

MODIFICATIONS

CHAMPION
HOME BUILDERS

755 W. BIG BEAVER ROAD, SUITE 1000 TROY, MI 48064
PHONE: 248-614-8200

PROJECT: 112APB-2852M32103-ND-01
52'-0" x 26'-8"
3 BD 2 BT

DRAWN BY: A.GOULD
DATE: 03-20-24
SCALE: 3/16" = 1'-0"

TITLE: LITERATURE
PLAN

FILENAME: 112APB-2852M32103-ND-01

SHEET:

L-101

PROPRIETARY AND CONFIDENTIAL
THESE DRAWINGS AND SPECIFICATIONS ARE ORIGINAL
PROPRIETARY AND CONFIDENTIAL MATERIALS OF CHAMPION.
COPYRIGHT © 1976-2024 BY CHAMPION