


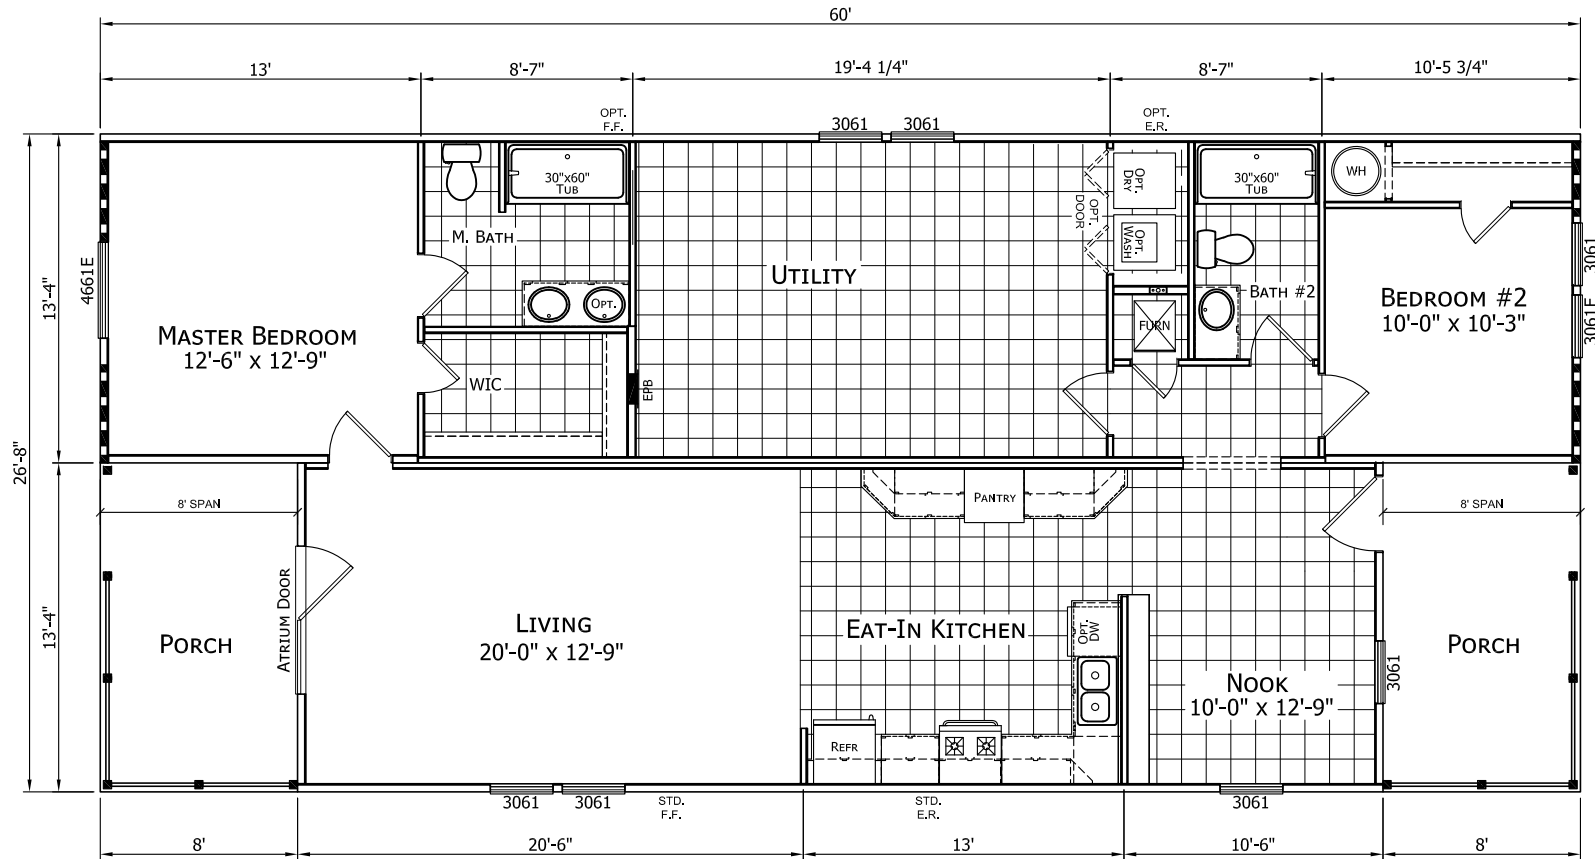

SIGN-OFF

RETAILER: _____ DATE: _____

CUSTOMER: _____ DATE: _____

CONTROL # 5619

THIS PRELIMINARY AS-BUILT DRAWING MAY CONTAIN ITEMS NOT TYPICALLY STANDARD IN THIS PRODUCT LINE-PLEASE SEE YOUR HOME'S SPECIFIC ORDER AND SPECIFICATIONS FOR A BREAKDOWN OF WHAT IS STANDARD AND OPTIONAL.

CHAMPION

MANUFACTURED BEAUTIFULLY™

755 W. BIG BEAVER ROAD, SUITE 1000 TROY, MI 48064
PHONE: 248-614-8200

MODIFICATIONS

PROJECT: 2864 NH3
26'-8" x 60" 2 BD 2 BTH

DRAWN BY: JOE DRAKE
DATE: 09-24-19
SCALE: 3/16" = 1'-0"

TITLE: LITERATURE
PLAN

FILENAME: 2864 NH3

SHEET: L-101

PROPRIETARY AND CONFIDENTIAL
THESE DRAWINGS AND SPECIFICATIONS ARE ORIGINAL
PROPRIETARY AND CONFIDENTIAL MATERIALS OF CHAMPION.
COPYRIGHT © 1976-2017 BY CHAMPION