
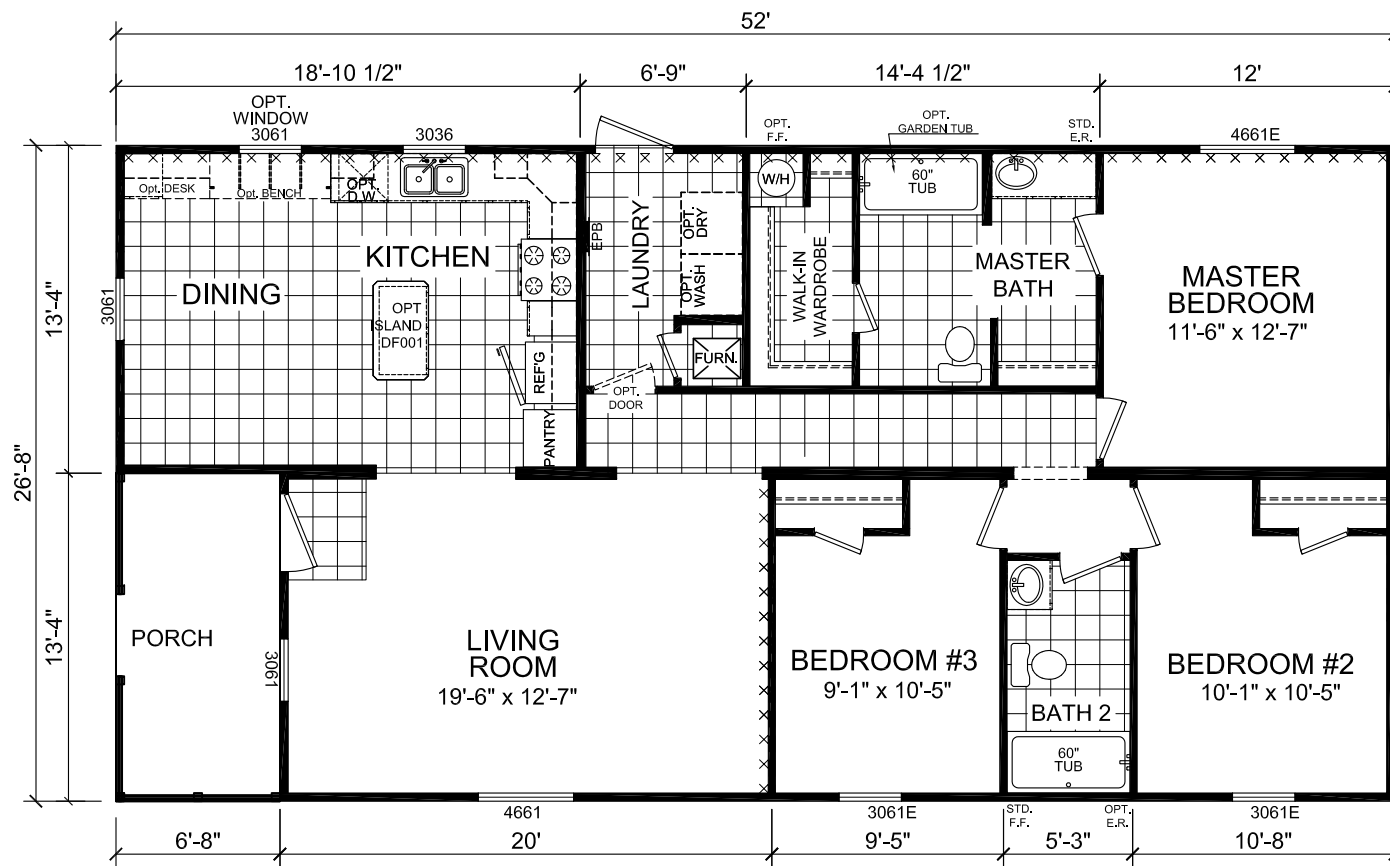


OPTIONAL MASTER BATH

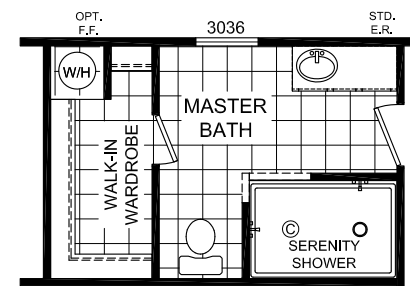

OPTIONAL SERENITY BATH

CHAMPION

308 SHERIDAN DRIVE TOPEKA, IN 46571

APPROVER'S SEAL

MODIFICATIONS

7	2015 UPDATES	JMD	01-26-15
8	2015 UPDATES	--	04-20-15
9	ADD OPT ISLAND/SER BATH	--	05-11-15
10	MOVED STD FF TO FDS	JJF	01-03-17

PROPRIETARY AND CONFIDENTIAL
THESE DRAWINGS AND SPECIFICATIONS ARE ORIGINAL.
PROPRIETARY AND CONFIDENTIAL MATERIALS OF CHAMPION.
COPYRIGHT © 1976-2008 BY CHAMPION

MODEL: **2856 206**
3BD 2BATH

TITLE: **LITERATURE PLAN**

DRAWN BY: JFALLER

DATE: 01-05-17

SCALE: 1/8" = 1'-0"

SHEET:

L-101