


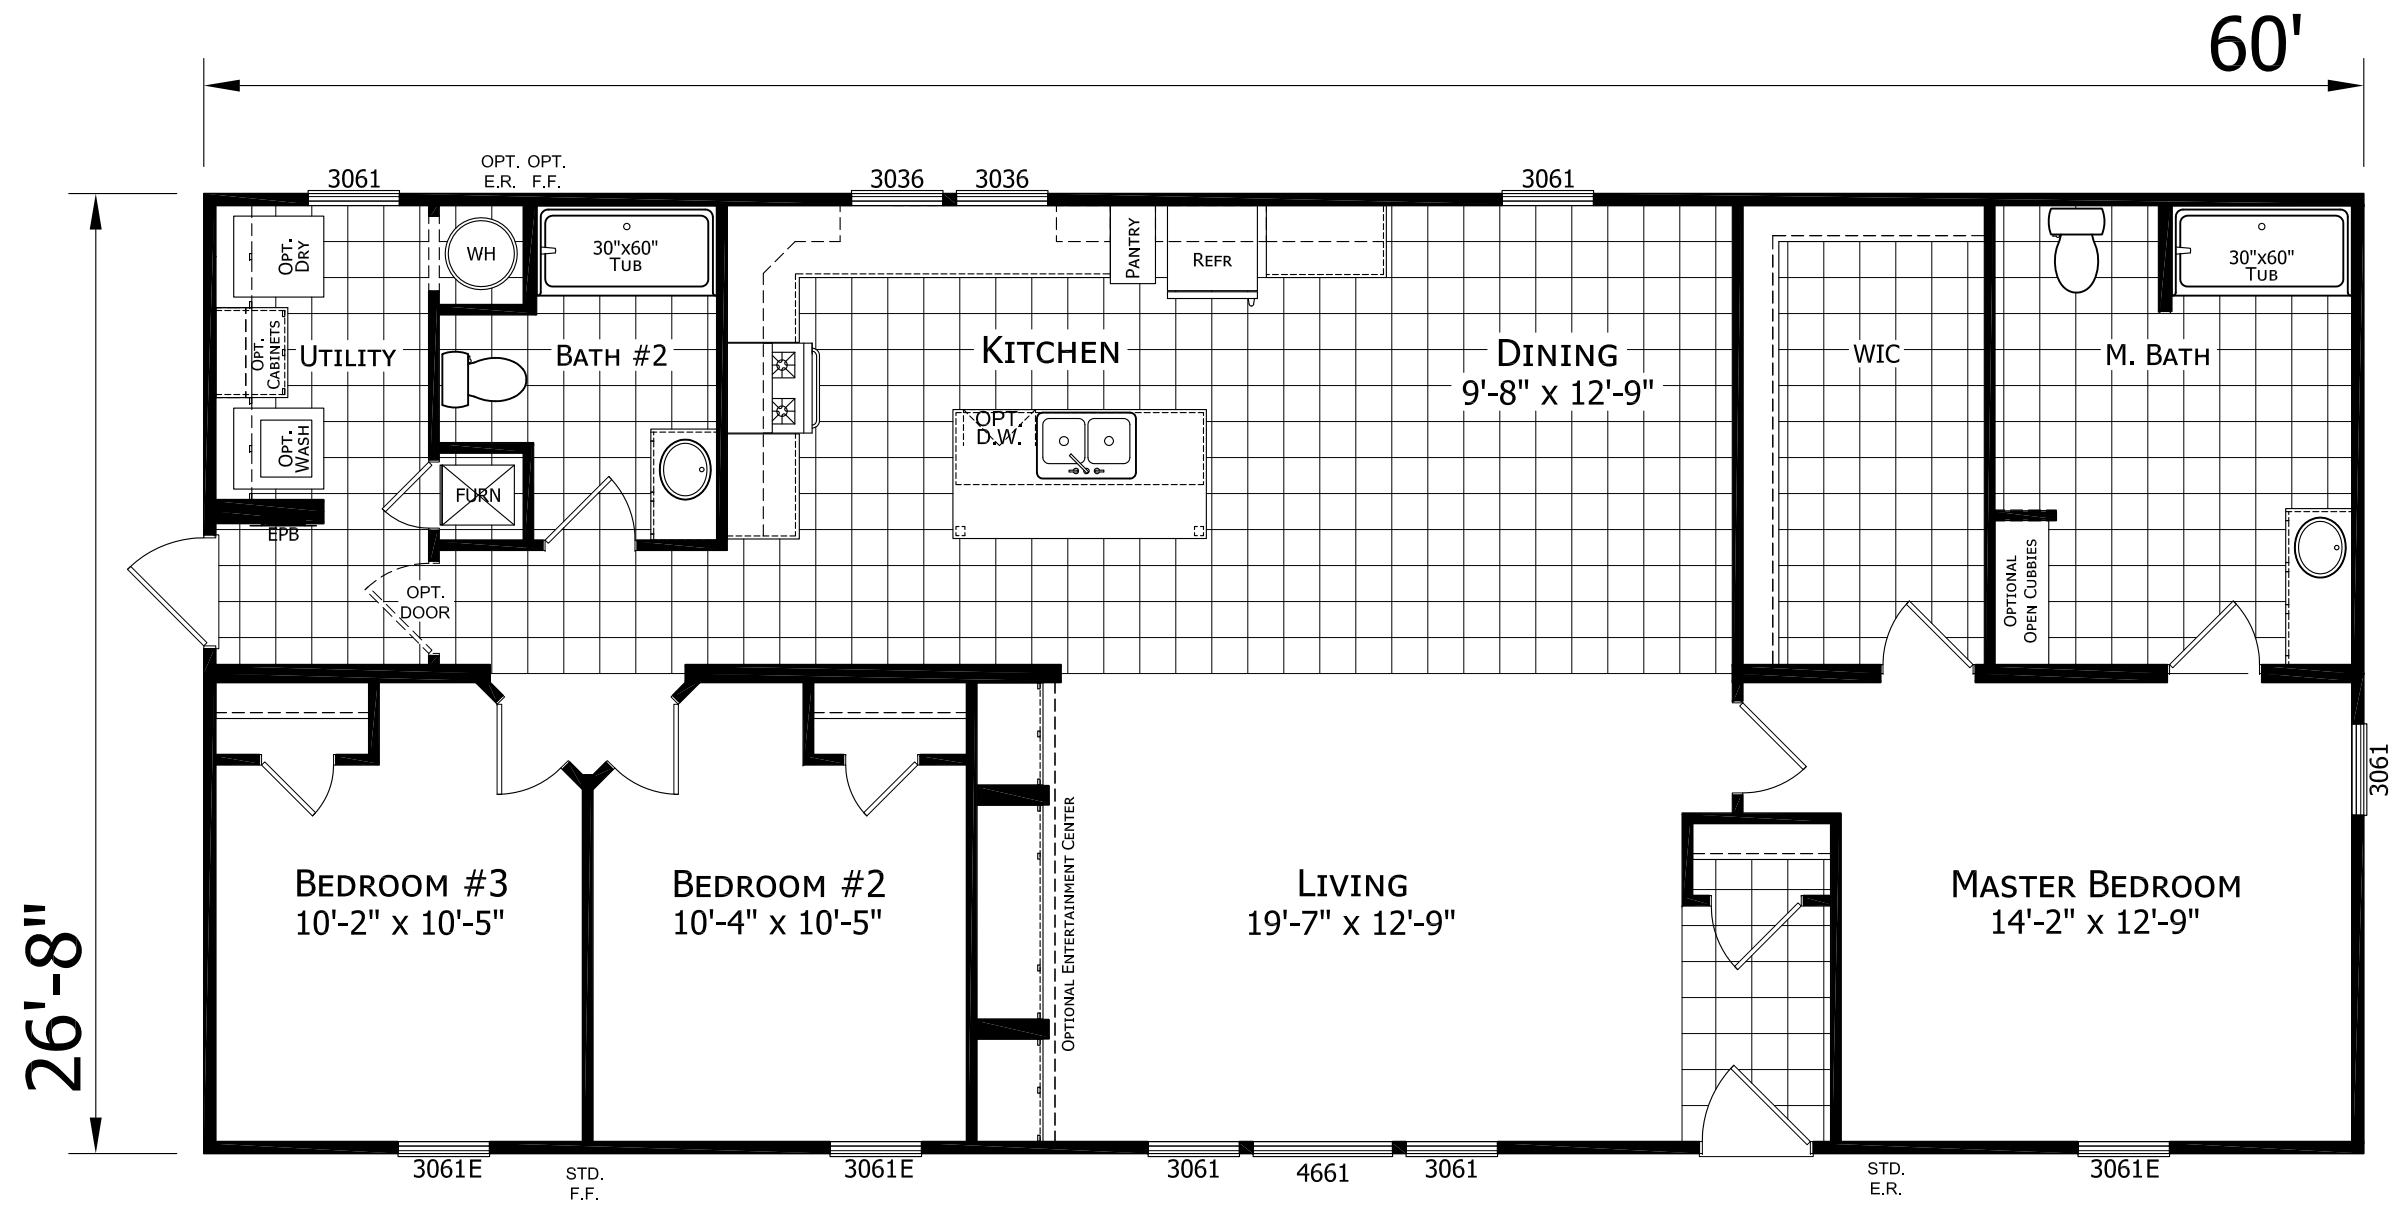

CHAMPION

MANUFACTURED BEAUTIFULLY™

308 SHERIDAN DRIVE TOPEKA, IN 46571

MODIFICATIONS

PROJECT:

2864 256
60'-0" x 26'-8"
3BD 2BT

DRAWN BY: KG

DATE: 01-22-21

SCALE: 3/16" = 1'-0"

TITLE:


LITERATURE
PLAN

FILENAME: 2864 256


SHEET:

L-101


PROPRIETARY AND CONFIDENTIAL
THESE DRAWINGS AND SPECIFICATIONS ARE ORIGINAL.
PROPRIETARY AND CONFIDENTIAL MATERIALS OF CHAMPION.
COPYRIGHT © 1976-2021 BY CHAMPION

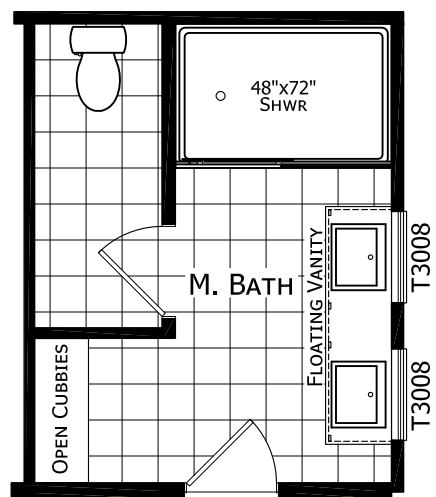

OPTIONAL MASTER BATH

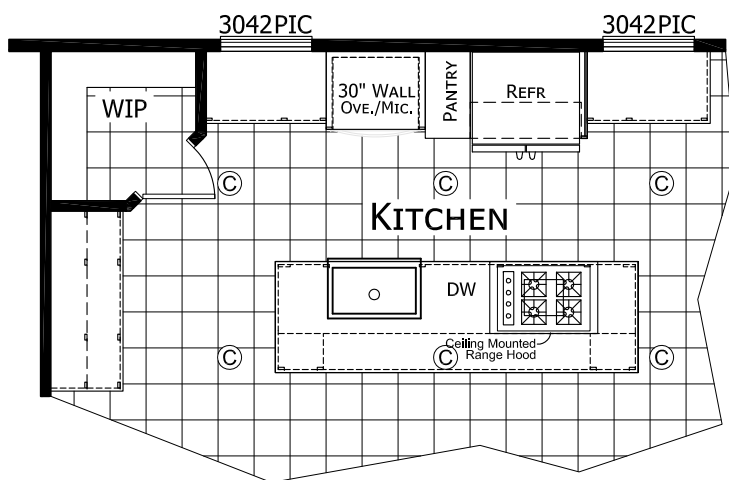

OPTIONAL ODYSSEY KITCHEN

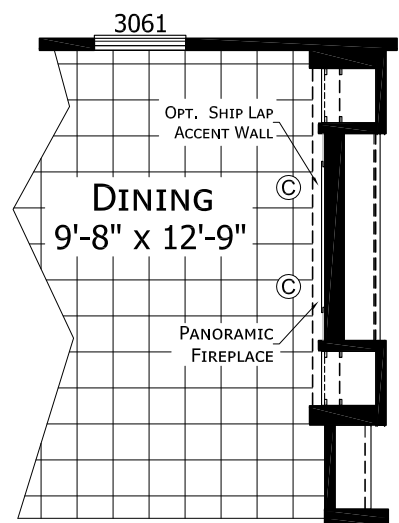

OPTIONAL FIREPLACE
ENTERTAINMENT CENTER

MODIFICATIONS

PROJECT:

2864 256
60'-0" x 26'-8"
3BD 2BT

TITLE:

LITERATURE
PLAN

SHEET:

L-102

DRAWN BY: KG

DATE: 01-22-21

SCALE: 3/16" = 1'-0"

FILENAME: 2864 256

PROPRIETARY AND CONFIDENTIAL
THESE DRAWINGS AND SPECIFICATIONS ARE ORIGINAL,
PROPRIETARY AND CONFIDENTIAL MATERIALS OF CHAMPION.
COPYRIGHT © 1976-2021 BY CHAMPION

CHAMPION

MANUFACTURED BEAUTIFULLY™

308 SHERIDAN DRIVE TOPEKA, IN 46571