


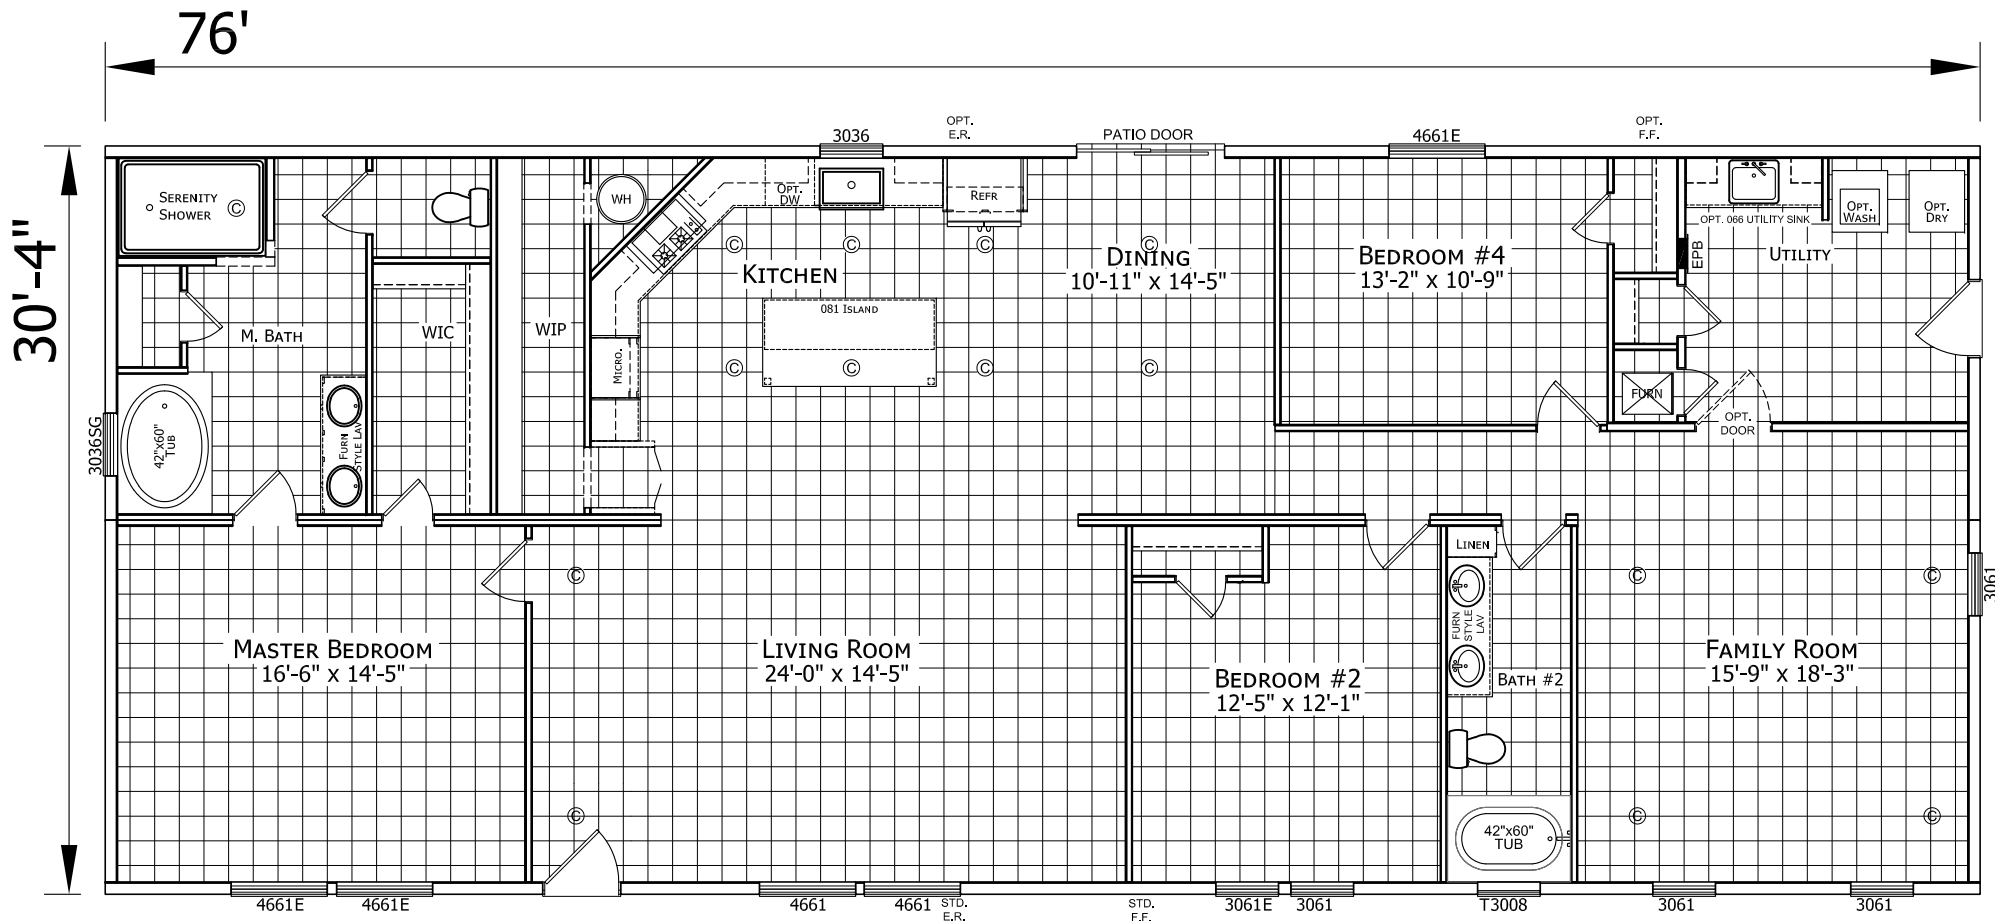

SIGN-OFF

RETAILER: _____ DATE: _____

CUSTOMER: _____ DATE: _____

CONTROL # 6969

THIS PRELIMINARY AS-BUILT DRAWING MAY CONTAIN ITEMS NOT
TYPICALLY STANDARD IN THIS PRODUCT LINE-PLEASE SEE YOUR
HOME'S SPECIFIC ORDER AND SPECIFICATIONS FOR A BREAKDOWN OF
WHAT IS STANDARD AND OPTIONAL.

CHAMPION

MANUFACTURED BEAUTIFULLY™

755 W. BIG BEAVER ROAD, SUITE 1000 TROY, MI 48064
PHONE: 248-614-8200

- 1 REVISED UT ROOM
- 2 REVISED PER CUSTOMER
- 3 REVISED PER CUSTOMER
- 4 REV. PER CN 6969

MODIFICATIONS

- 06-15-18
- 11-09-18
- 04-11-19
- 04-19-21

PROJECT: 3280 NH5
30'-4" x 76'-0"
4 BD 2 BTH

DRAWN BY: T. COWLEY
DATE: 05-12-21
SCALE: 3/16" = 1'-0"

TITLE: LITERATURE
PLAN

FILENAME: 3280 NH5

SHEET: L-101

PROPRIETARY AND CONFIDENTIAL
THESE DRAWINGS AND SPECIFICATIONS ARE ORIGINAL
PROPRIETARY AND CONFIDENTIAL MATERIALS OF CHAMPION.
COPYRIGHT © 1976-2021 BY CHAMPION