


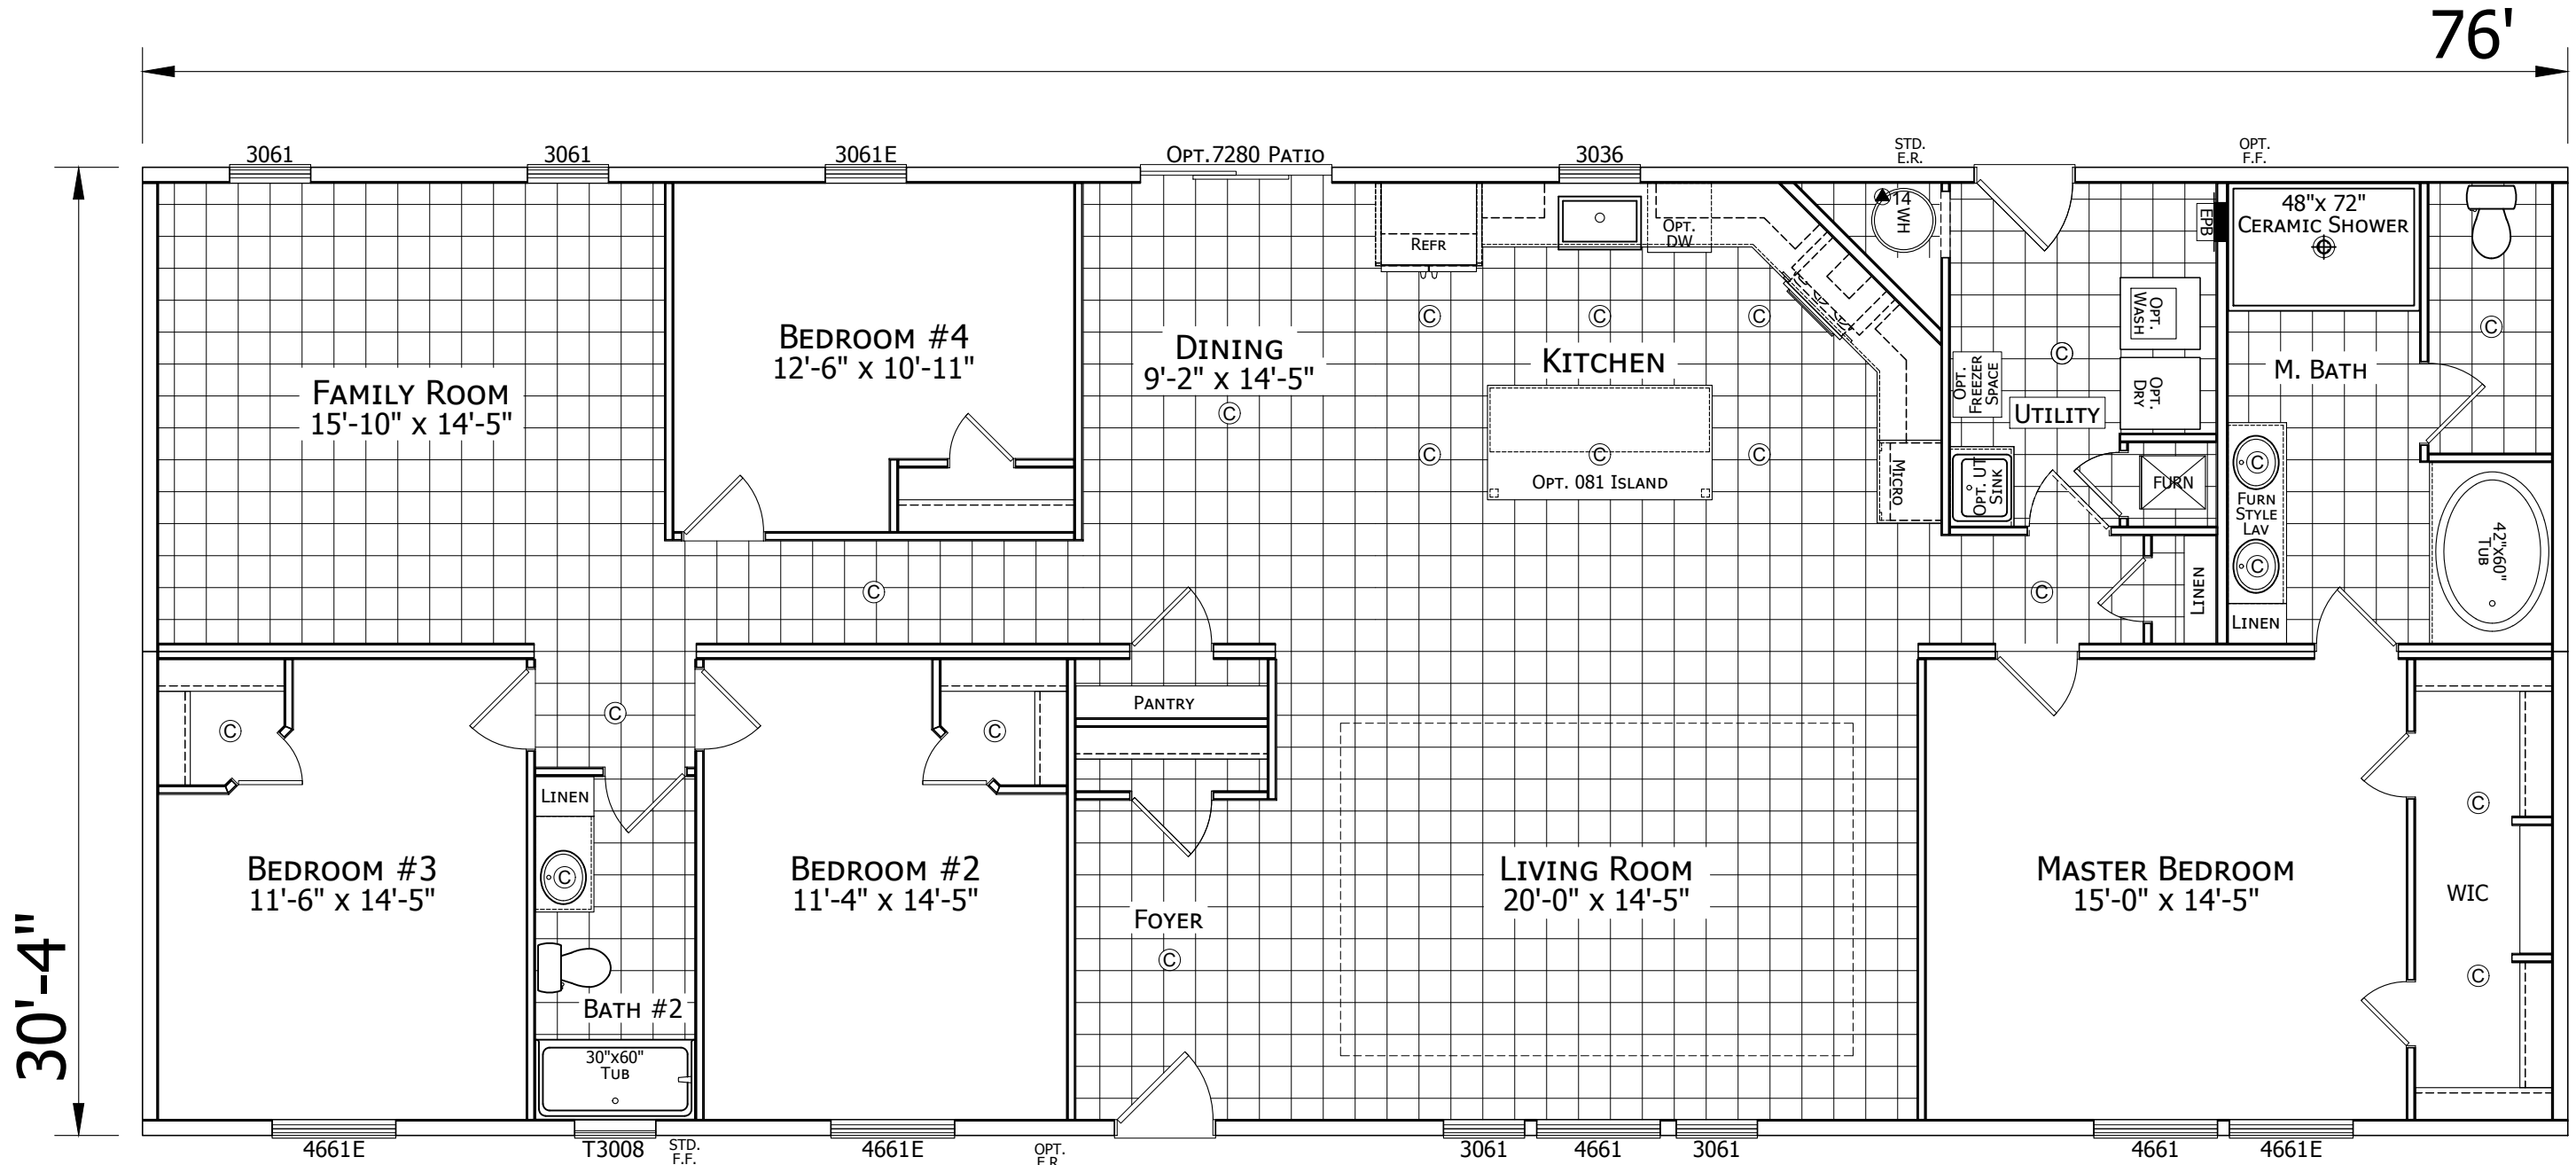

SIGN-OFF

RETAILER: _____ DATE: _____

CUSTOMER: _____ DATE: _____

CONTROL # 1001
THIS PRELIMINARY AS-BUILT DRAWING MAY CONTAIN ITEMS NOT
TYPICALLY STANDARD IN THIS PRODUCT LINE-PLEASE SEE YOUR
HOME'S SPECIFIC ORDER AND SPECIFICATIONS FOR A BREAKDOWN OF
WHAT IS STANDARD AND OPTIONAL.

MODIFICATIONS

CHAMPION
HOME BUILDERS
755 W. BIG BEAVER ROAD, SUITE 1000 TROY, MI 48064
PHONE: 248-614-8200

PROJECT: **3280 NH8**
76'-0" x 30'-4"
4BD 2BT

DRAWN BY: KG
DATE: 05-16-23
SCALE: 3/16" = 1'-0"

TITLE: **LITERATURE PLAN**

FILENAME: 3280 NH8

SHEET: **L-101**

PROPRIETARY AND CONFIDENTIAL
THESE DRAWINGS AND SPECIFICATIONS ARE ORIGINAL
PROPRIETARY AND CONFIDENTIAL MATERIALS OF CHAMPION.
COPYRIGHT © 1976-2023 BY CHAMPION