




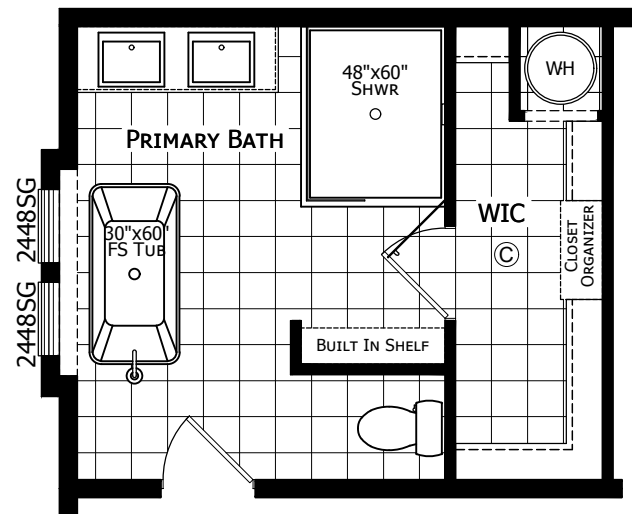


OPTIONAL MASTER BATH

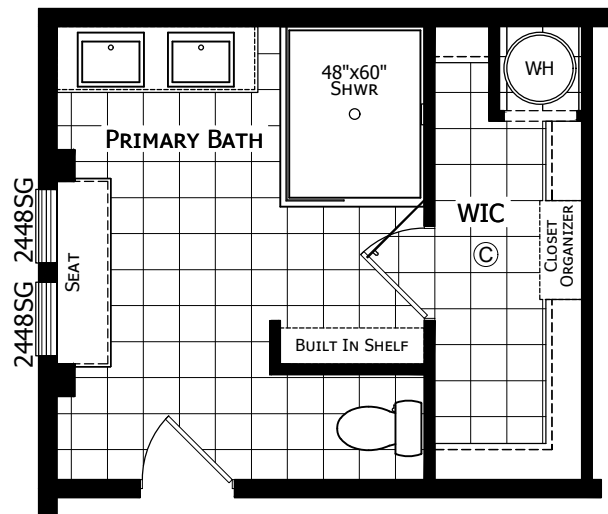


OPTIONAL MASTER BATH #2

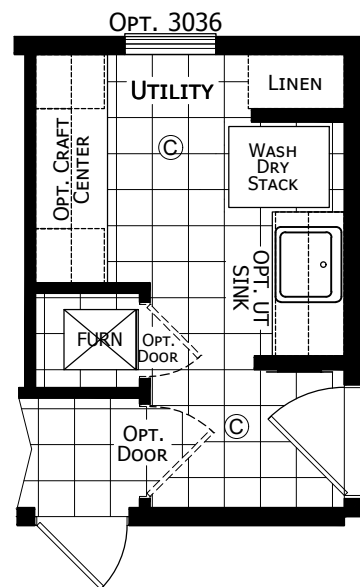

OPTIONAL UTILITY ROOM "B"

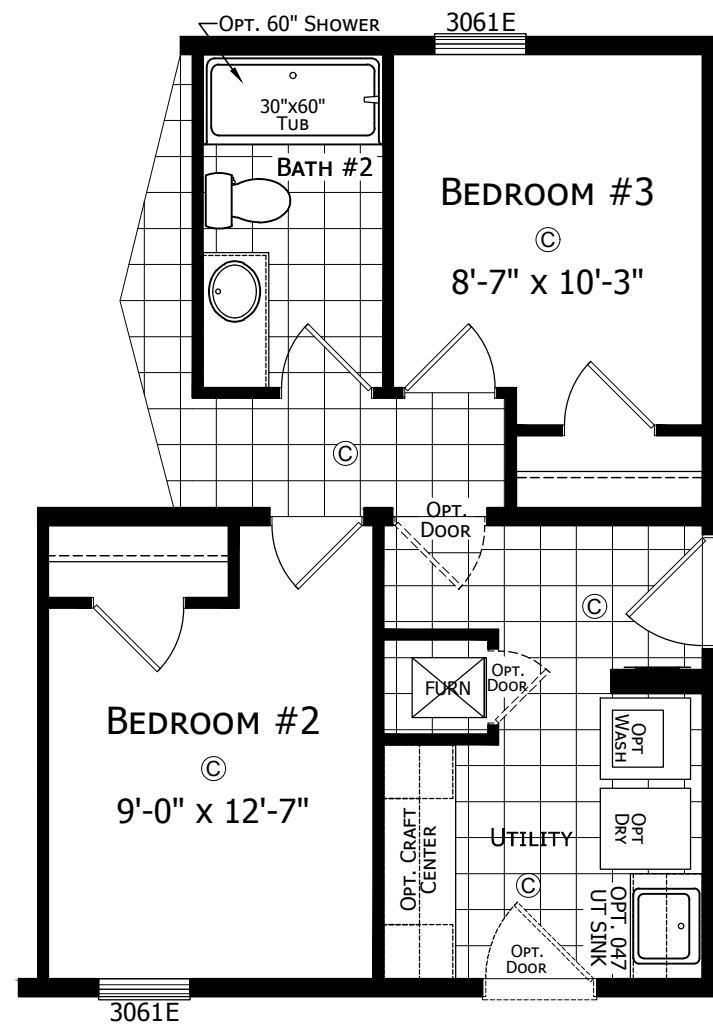

OPTIONAL FRONT ENTRY

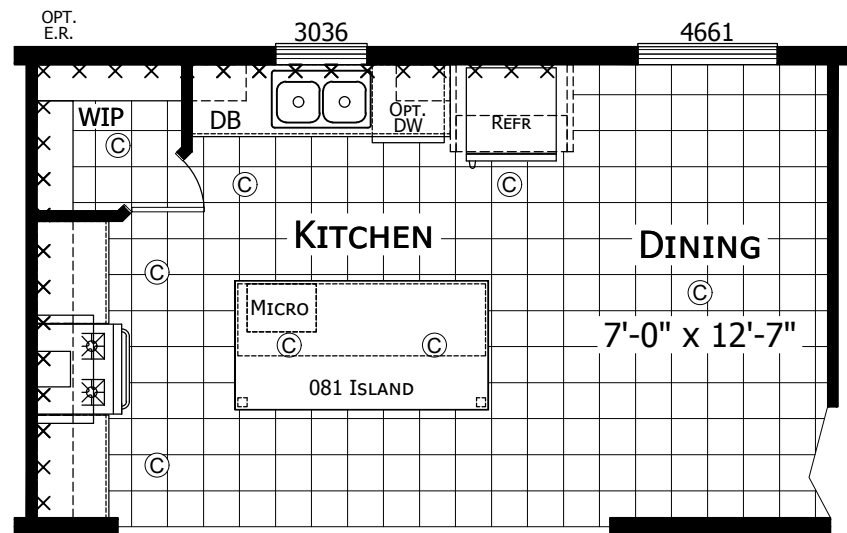

OPTIONAL SUMMIT KITCHEN
AVAILABLE W/ OPT. STONE COUNTERTOPS

MODIFICATIONS

- 1 REVISED FURNACE COMP / CRAFT CNTR 1/23/2024 TC
- 2 ADDED OPTIONAL MBA #2 2/19/2024 TC

PROJECT:
112APB-2852H32A1C
52'-0" x 26'-8"
3BD 2BT

DRAWN BY: KG
DATE: 10-19-23
SCALE: 3/16" = 1'-0"

TITLE:
LITERATURE
PLAN

FILENAME: 112APB-2852H32A1C

SHEET:
L-102

PROPRIETARY AND CONFIDENTIAL
THESE DRAWINGS AND SPECIFICATIONS ARE ORIGINAL.
PROPRIETARY AND CONFIDENTIAL MATERIALS OF CHAMPION.
COPYRIGHT © 1976-2024 BY CHAMPION

CHAMPION
HOME BUILDERS

755 W. BIG BEAVER ROAD, SUITE 1000, TROY, MI 48064
PHONE: 248-614-8200