




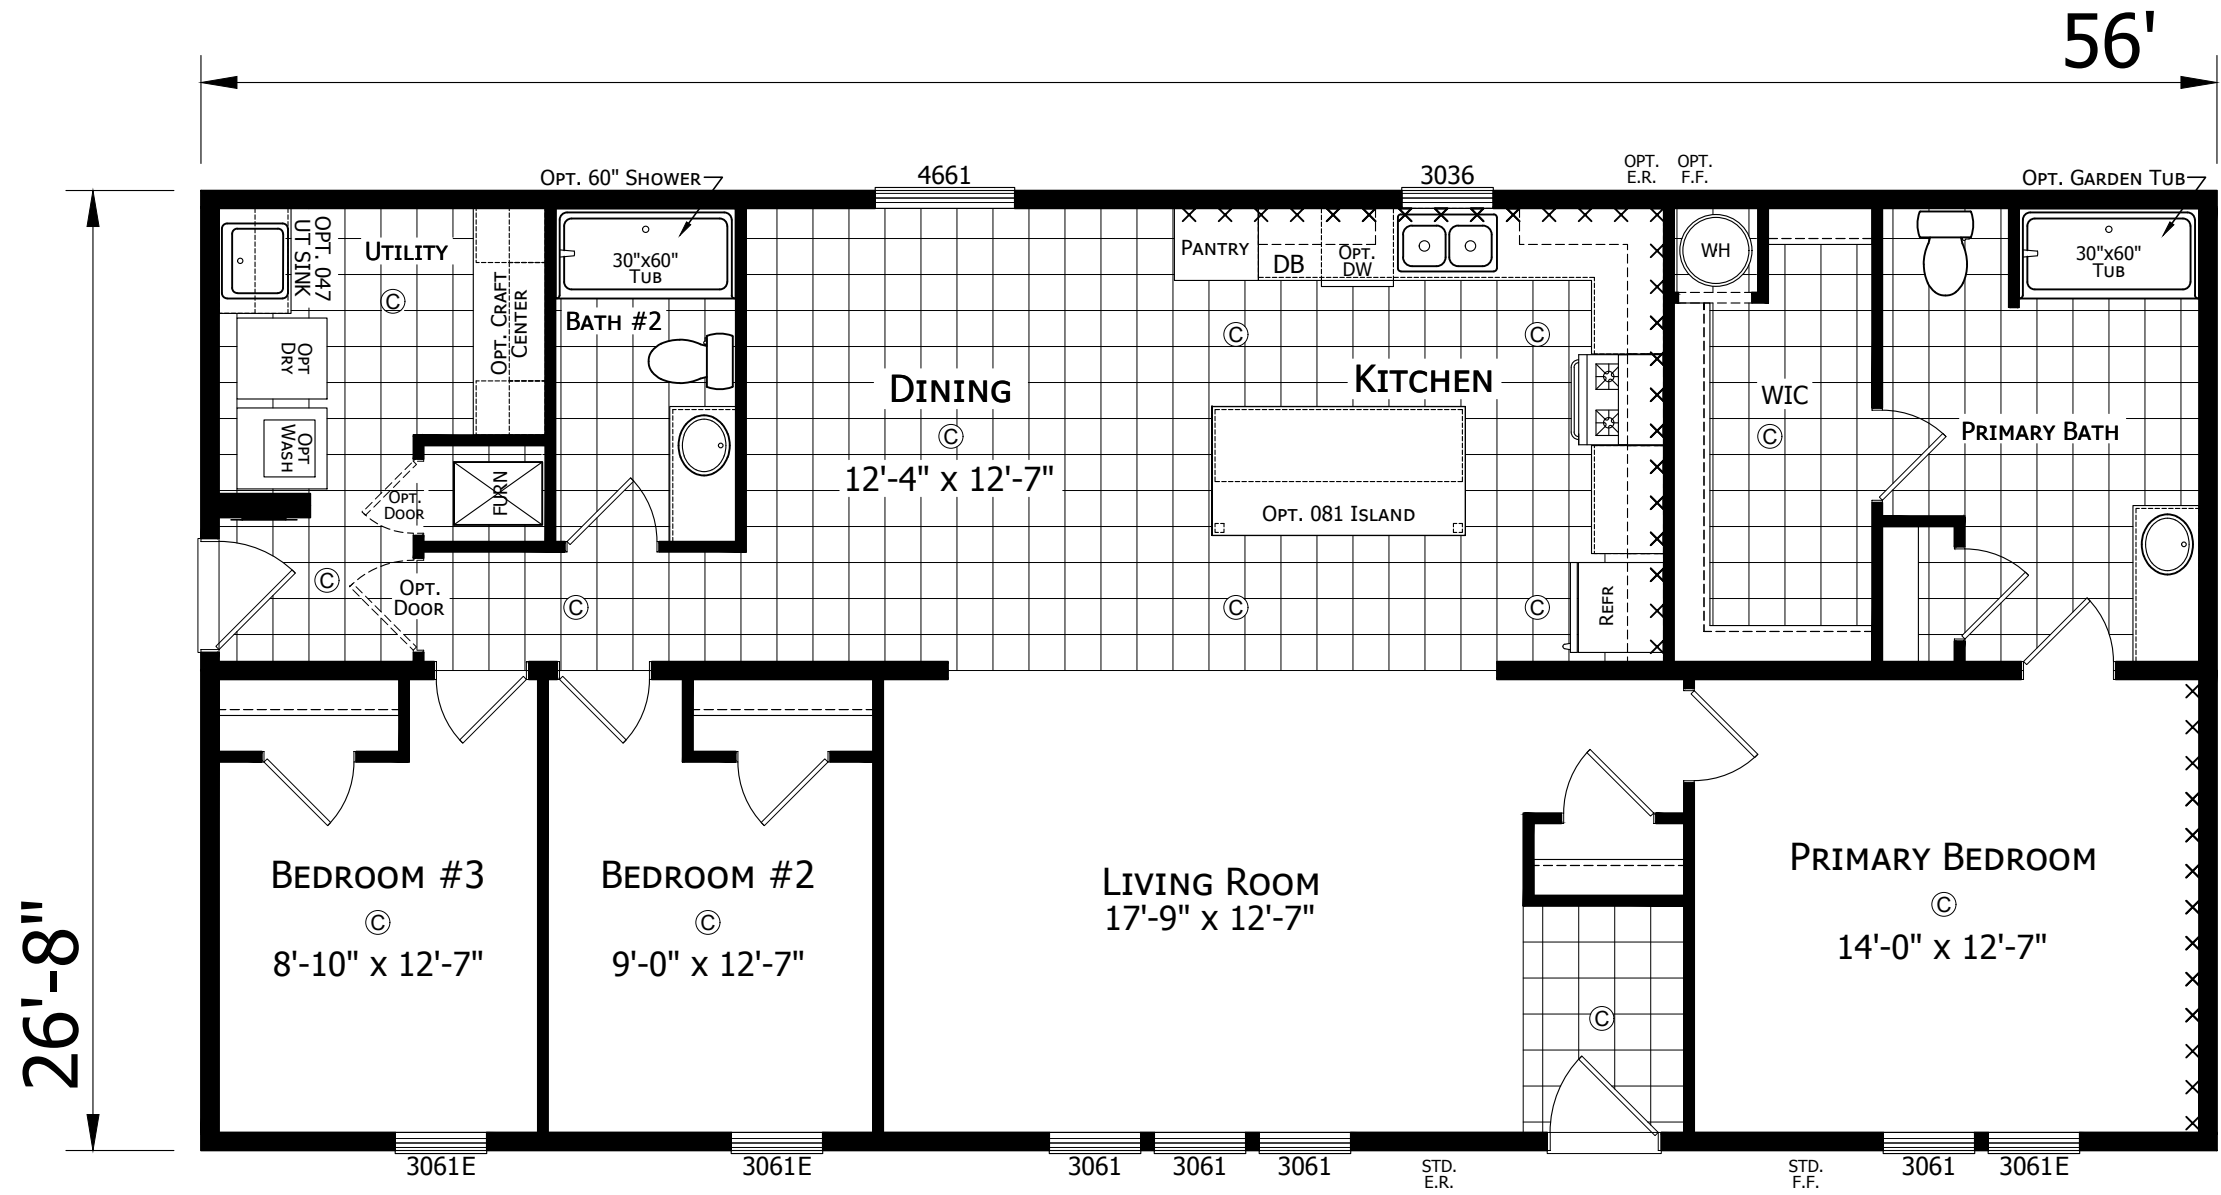


112APF-2856H32A1C
3 BEDROOM 2 BATH
56'-0" x 26'-8"
1493 SQ. FT. TOTAL

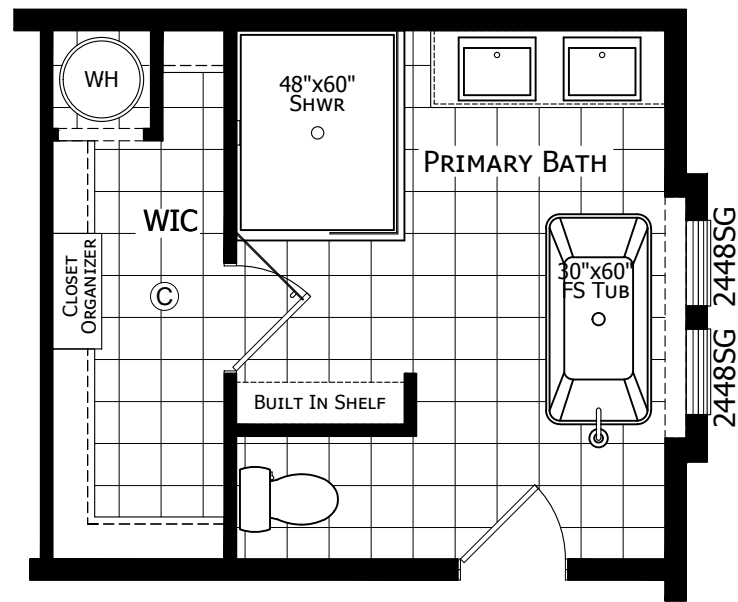


OPTIONAL MASTER BATH

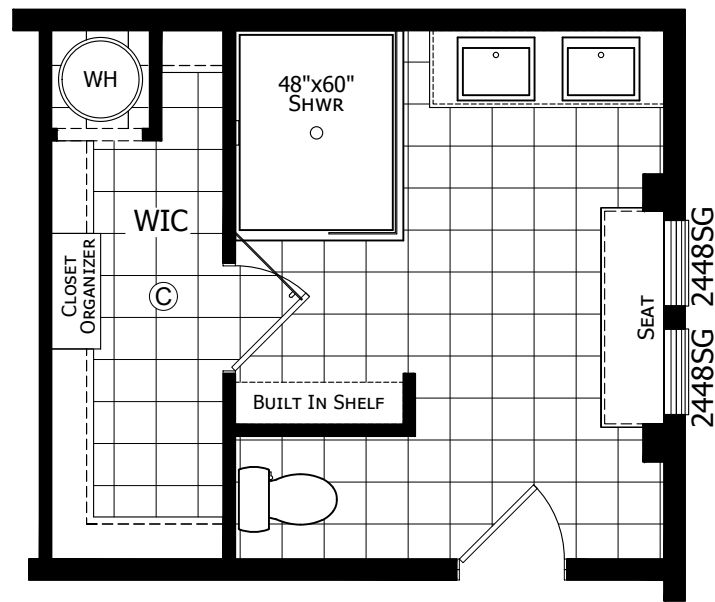

OPTIONAL MASTER BATH #2

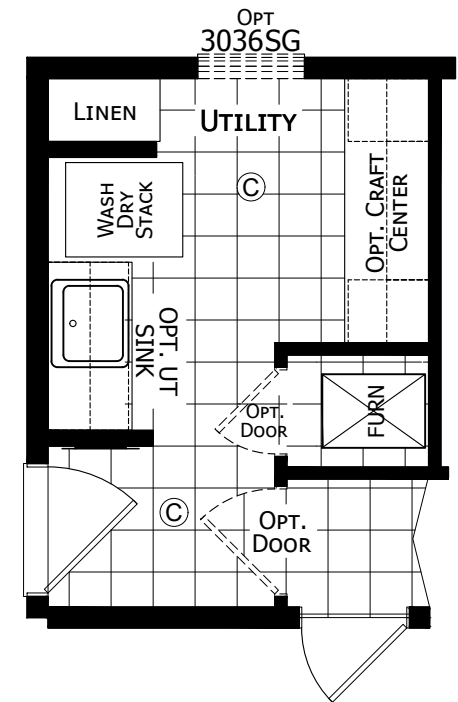

OPTIONAL UTILITY ROOM "B"

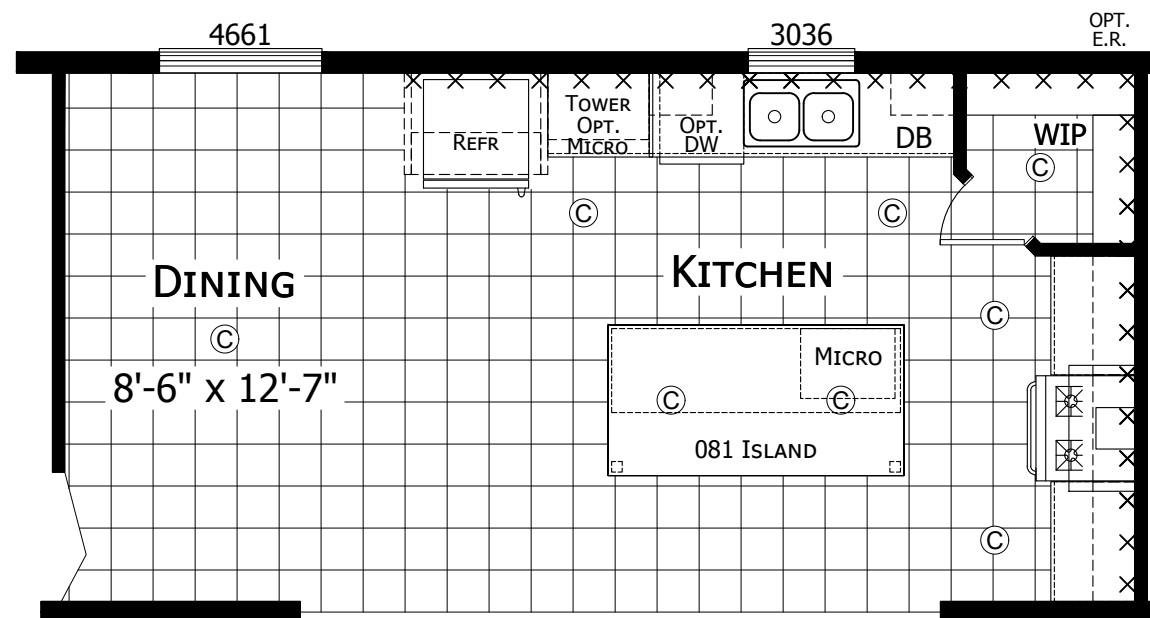

OPTIONAL SUMMIT KITCHEN
AVAILABLE W/ OPT. STONE COUNTERTOPS

CHAMPION
HOME BUILDERS

755 W. BIG BEAVER ROAD, SUITE 1000 TROY, MI 48064
PHONE: 248-614-8200

MODIFICATIONS

- 1 REVISED FURNACE COMP / CRAFT CNTR 1/23/2024 TC
- 2 ADDED OPTIONAL MBA #2 2/19/2024 TC

PROJECT:
112APF-2856H32A1C
56'-0" x 26'-8"
3BD 2BT


DRAWN BY: J.RILEY
DATE: 03-12-24
SCALE: 3/16" = 1'-0"

TITLE:
LITERATURE
PLAN

FILENAME: 112APF-2856H32A1C

SHEET:
L-102

PROPRIETARY AND CONFIDENTIAL
THESE DRAWINGS AND SPECIFICATIONS ARE ORIGINAL,
PROPRIETARY AND CONFIDENTIAL MATERIALS OF CHAMPION.
COPYRIGHT © 1976-2024 BY CHAMPION

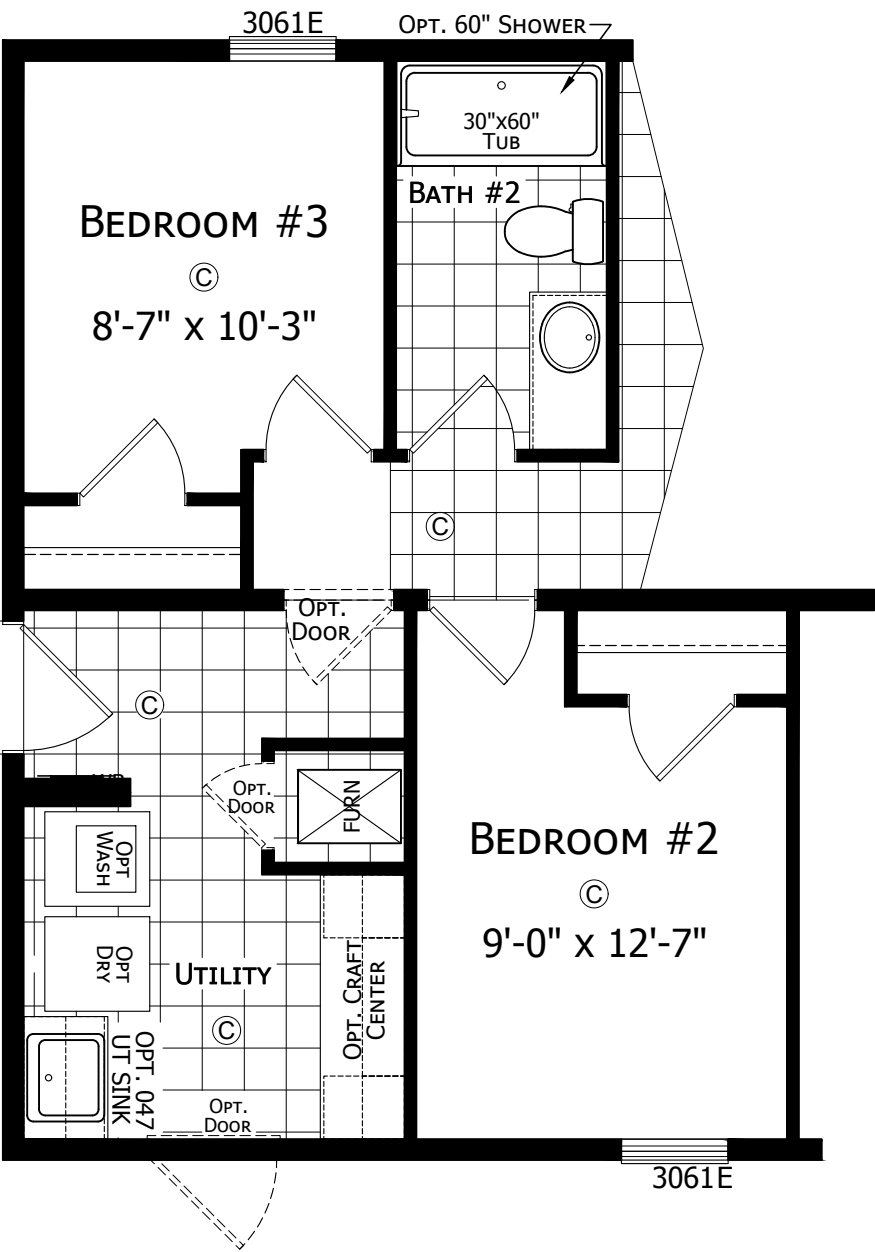

OPTIONAL FRONT ENTRY