




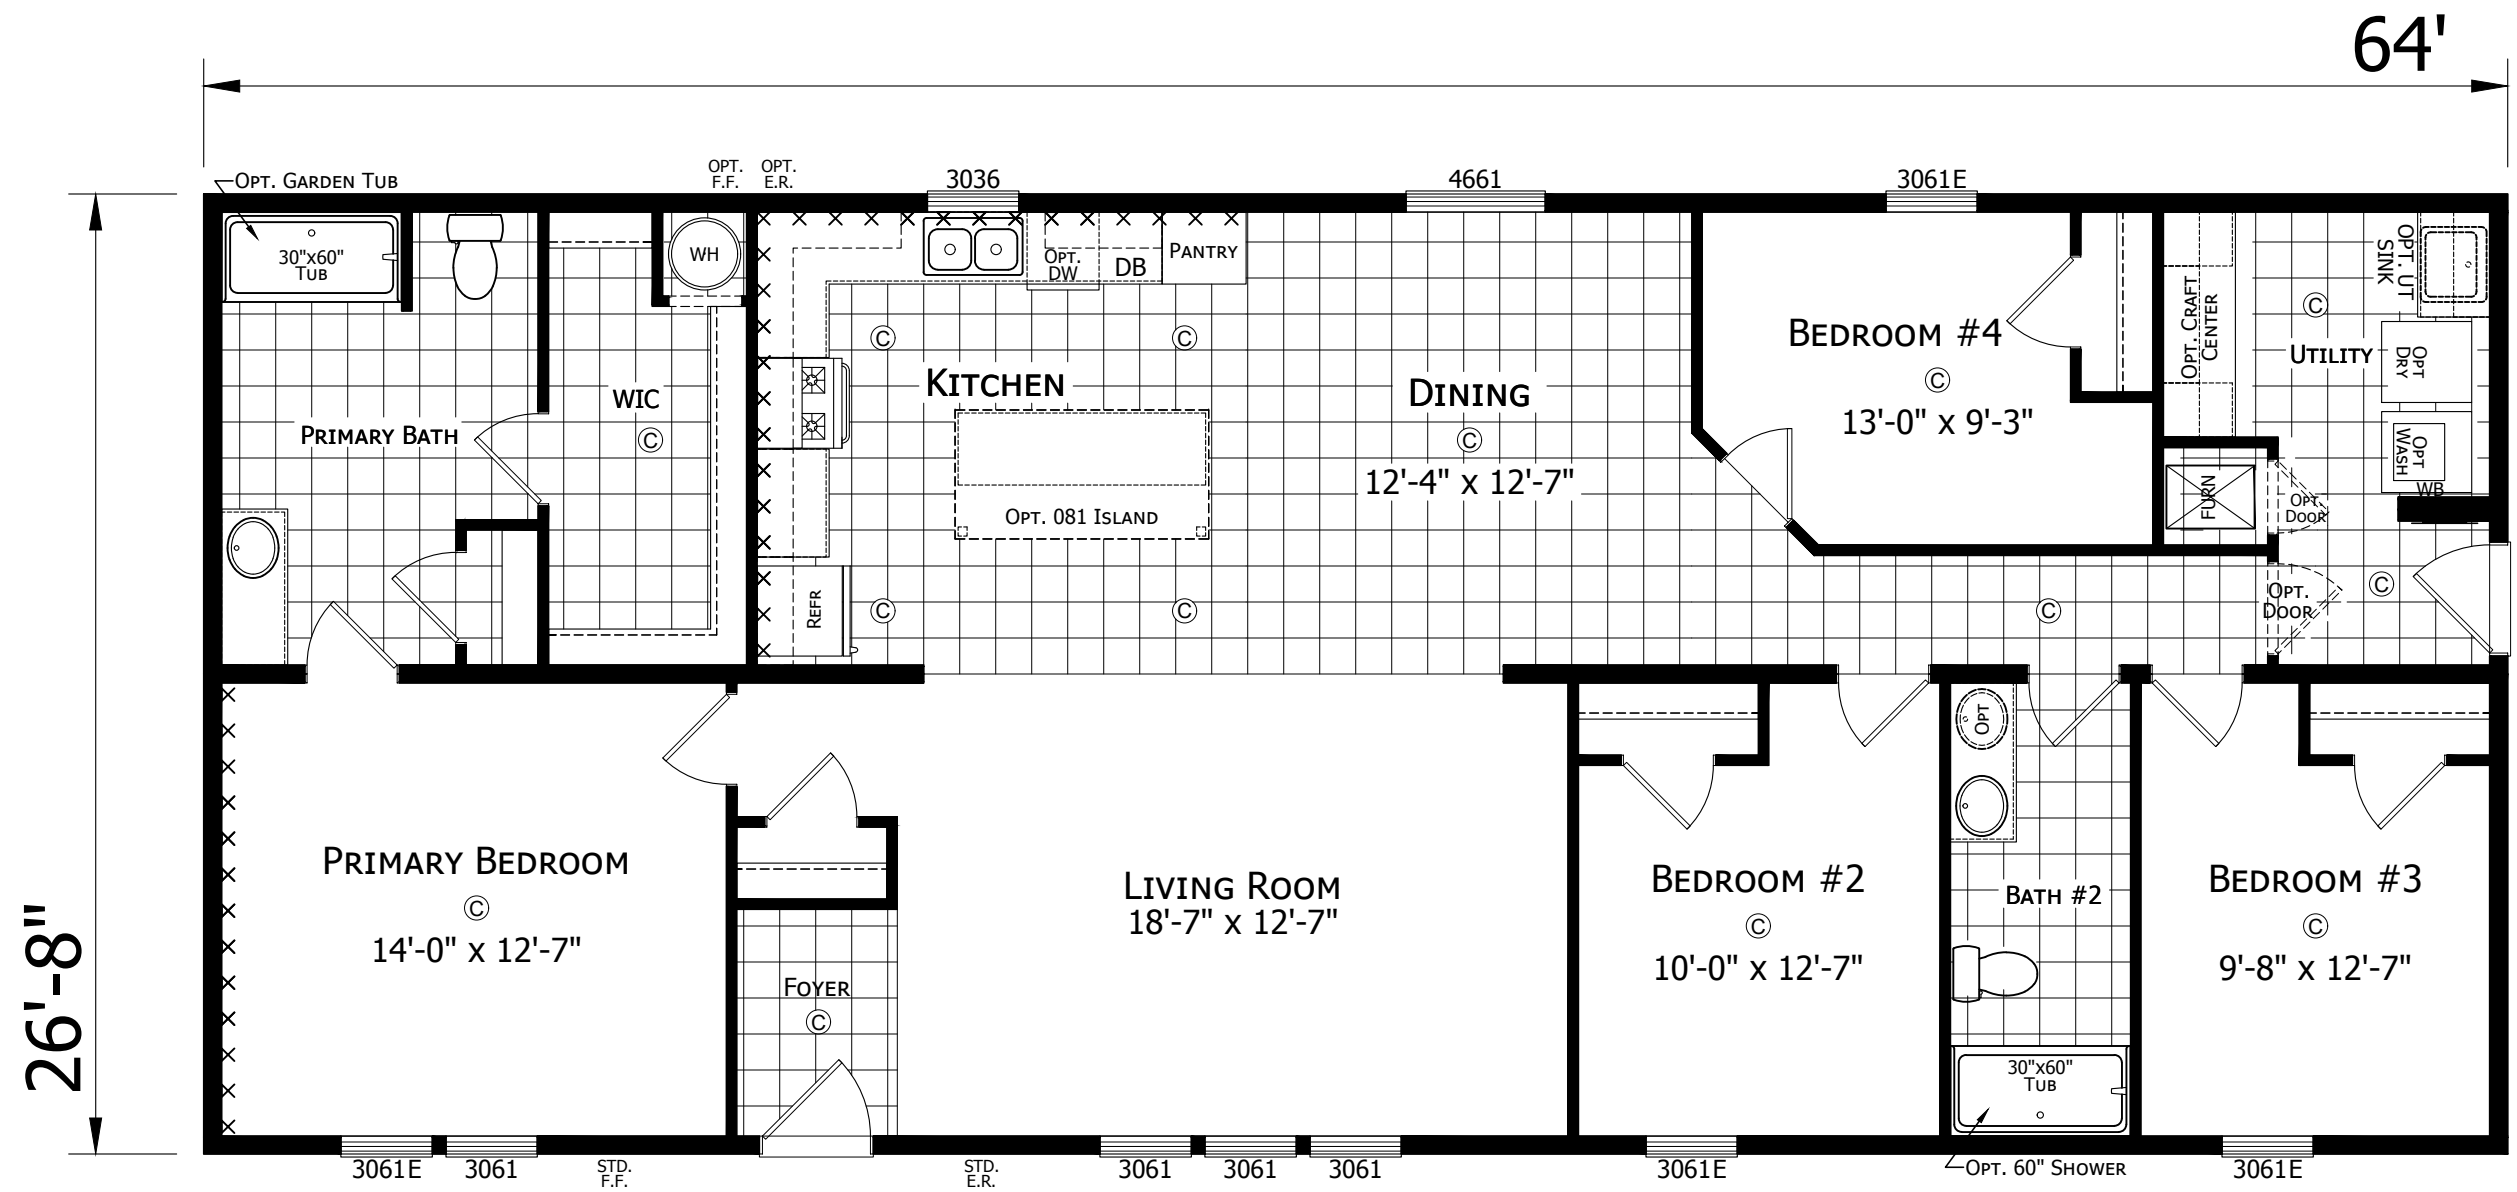


112APB-2864H42A1C
4 BEDROOM 2 BATH
64'-0" x 26'-8"
1707 SQ. FT. TOTAL

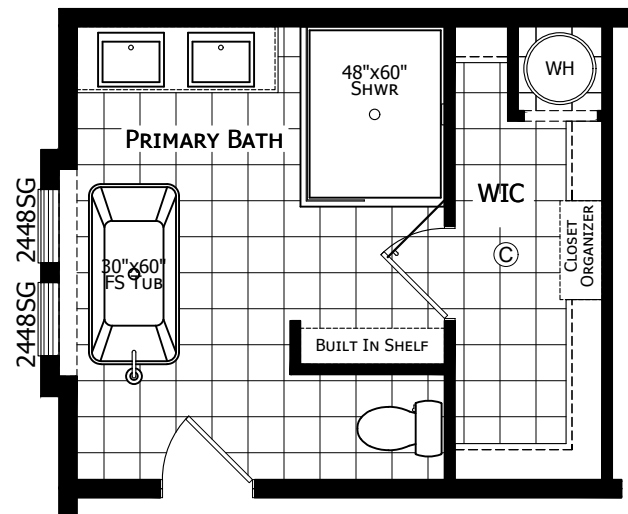


OPTIONAL PRIMARY BATH

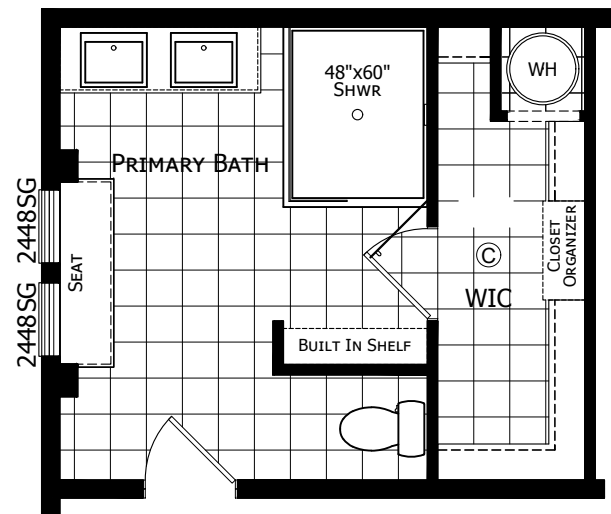


OPTIONAL PRIMARY BATH #2

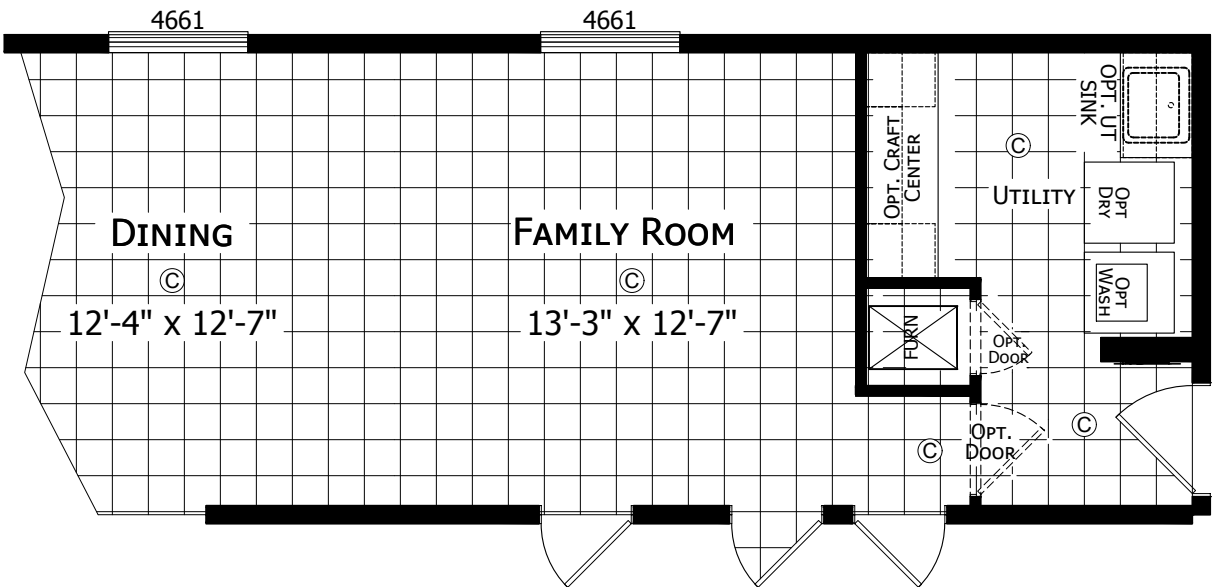


OPTIONAL FAMILY ROOM

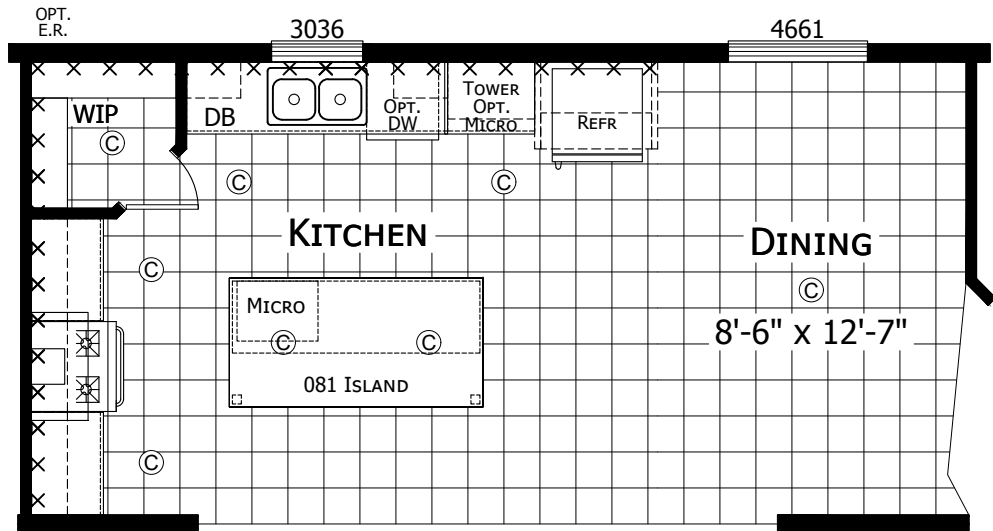

OPTIONAL SUMMIT KITCHEN
AVAILABLE W/ OPT. STONE COUNTERTOPS

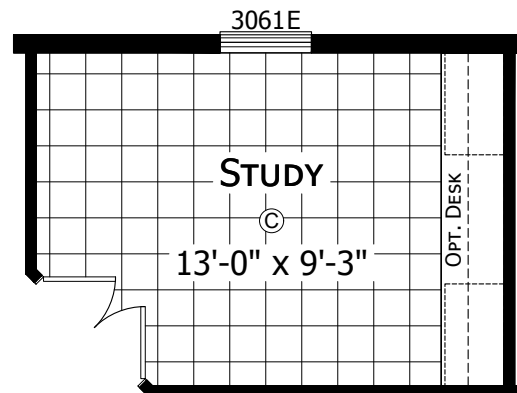

OPTIONAL STUDY

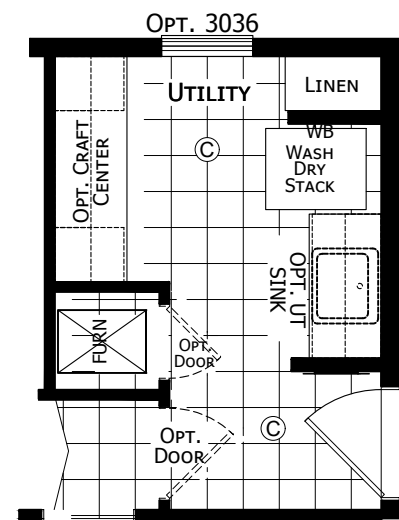

OPTIONAL UTILITY
Room "B"



OPTIONAL FRONT ENTRY

**CHAMPION
HOME BUILDERS**

755 W. BIG BEAVER ROAD, SUITE 1000 TROY, MI 48064
PHONE: 248-614-8200

MODIFICATIONS

- | | |
|---------------------------------|--------------|
| 1 ENLARGED FURN COMP/CRAFT CNTR | 1/23/2024 TC |
| 2 ADDED OPTIONAL MBA #2 | 2/19/2024 TC |

PROJECT:
112APB-2864H42A1C
64'-0" x 26'-8"
4BD 2BT

DRAWN BY: KG
DATE: 10-19-23
SCALE: 3/16" = 1'-0"

TITLE:
**LITERATURE
PLAN**

FILENAME: 112APB-2864H42A1C

SHEET:
L-103

PROPRIETARY AND CONFIDENTIAL
THESE DRAWINGS AND SPECIFICATIONS ARE ORIGINAL,
PROPRIETARY AND CONFIDENTIAL MATERIALS OF CHAMPION.
COPYRIGHT © 1976-2024 BY CHAMPION