




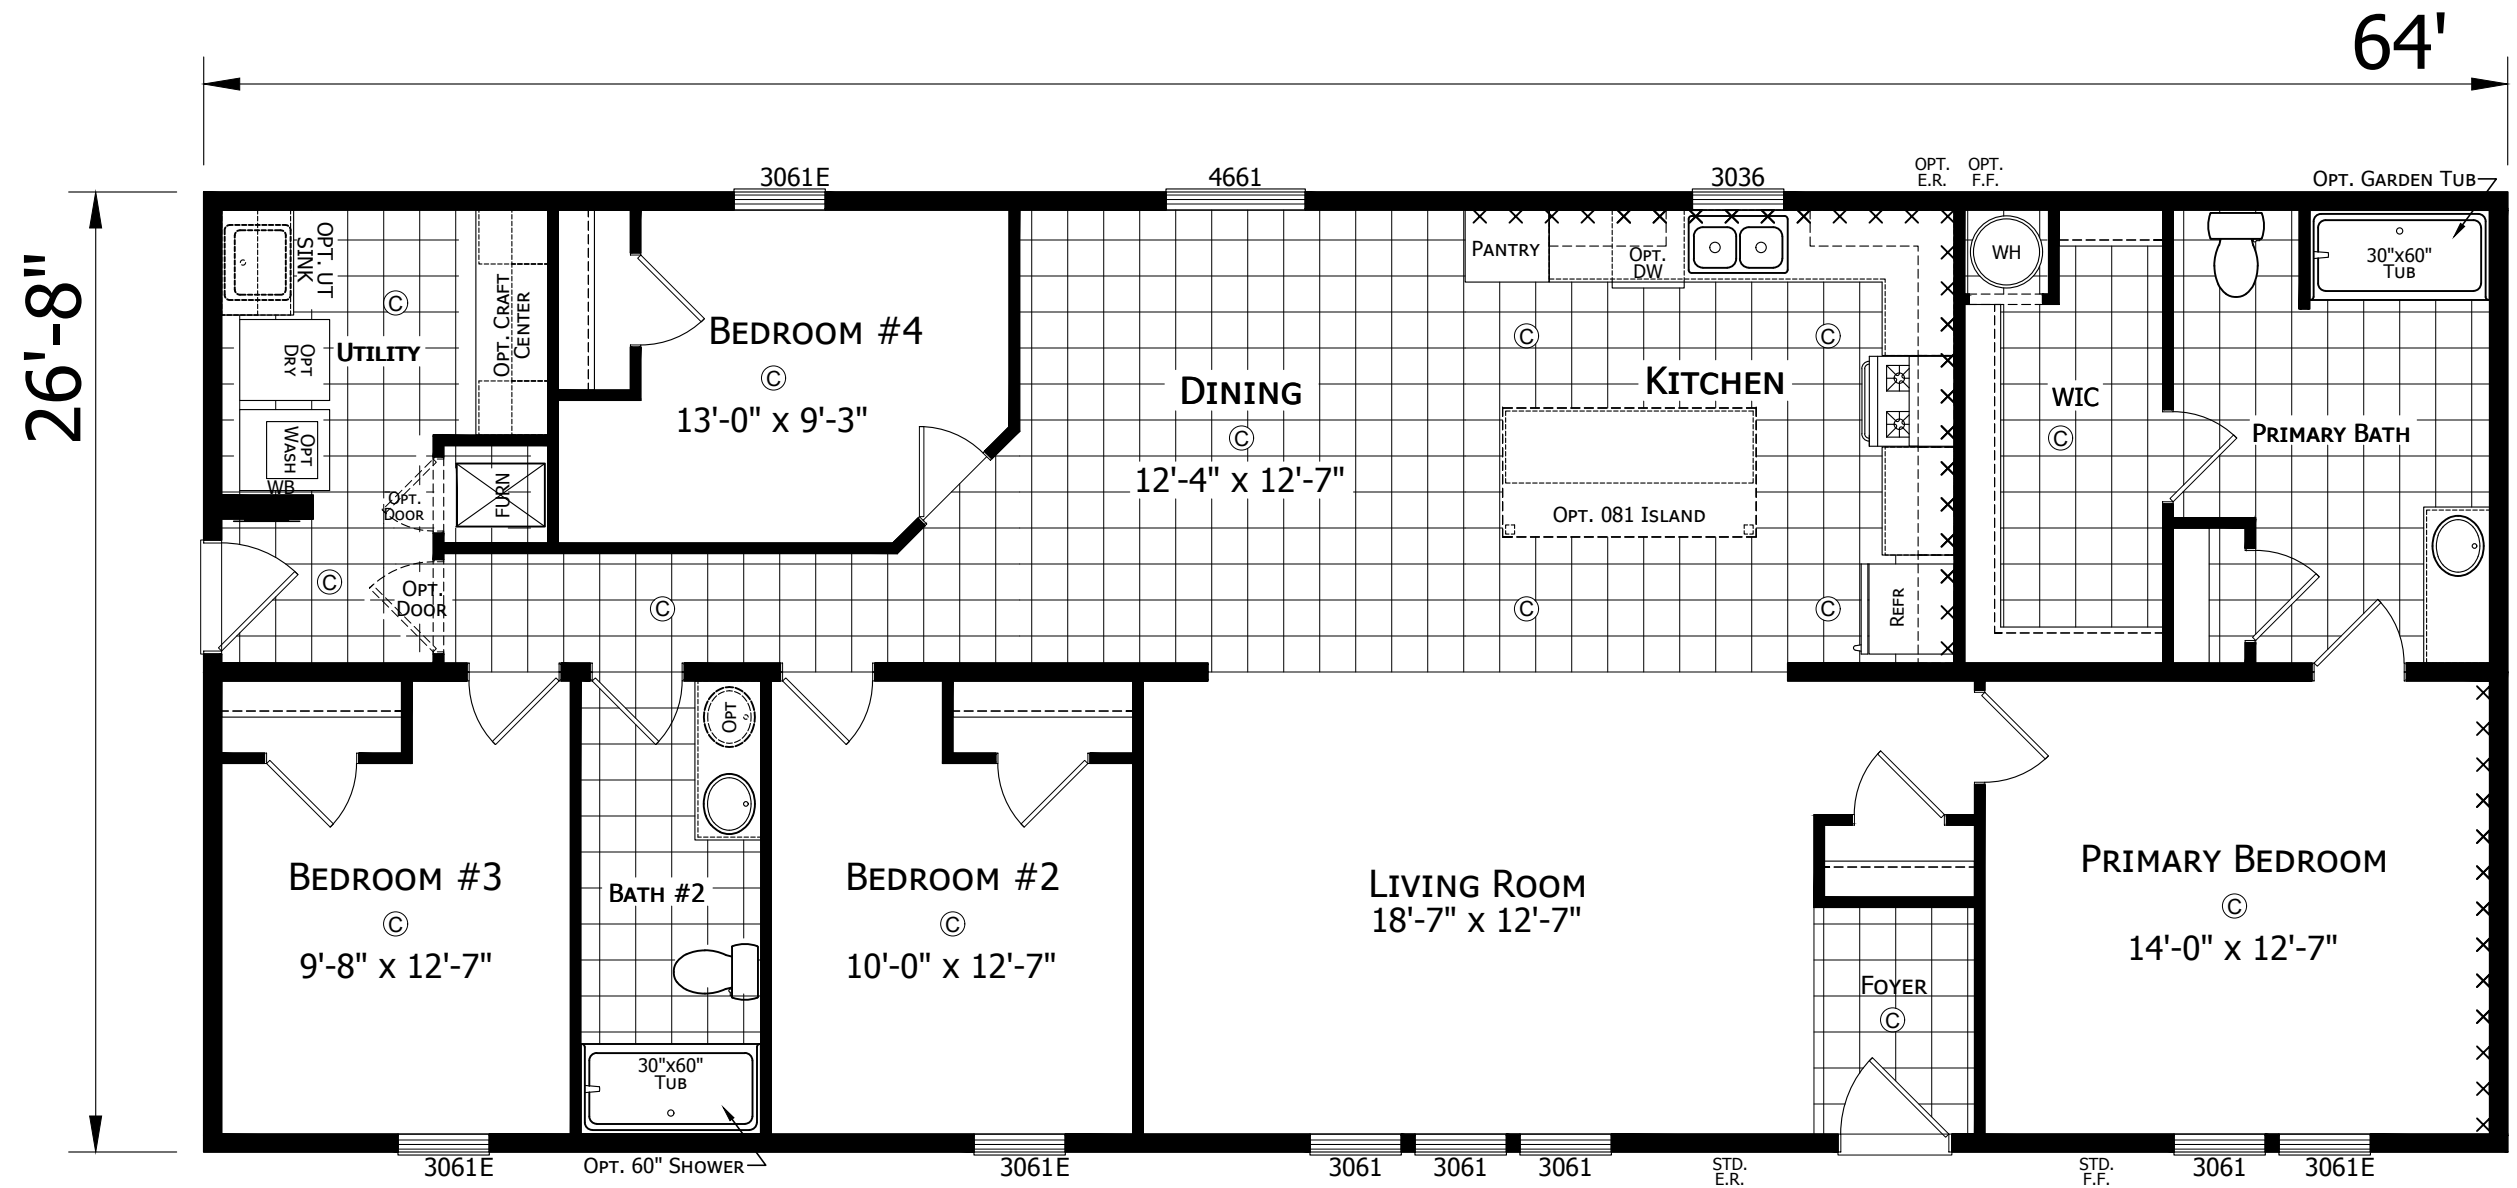


112APF-2864H42A1C
4 BEDROOM 2 BATH
64'-0" x 26'-8"
1707 SQ. FT. TOTAL

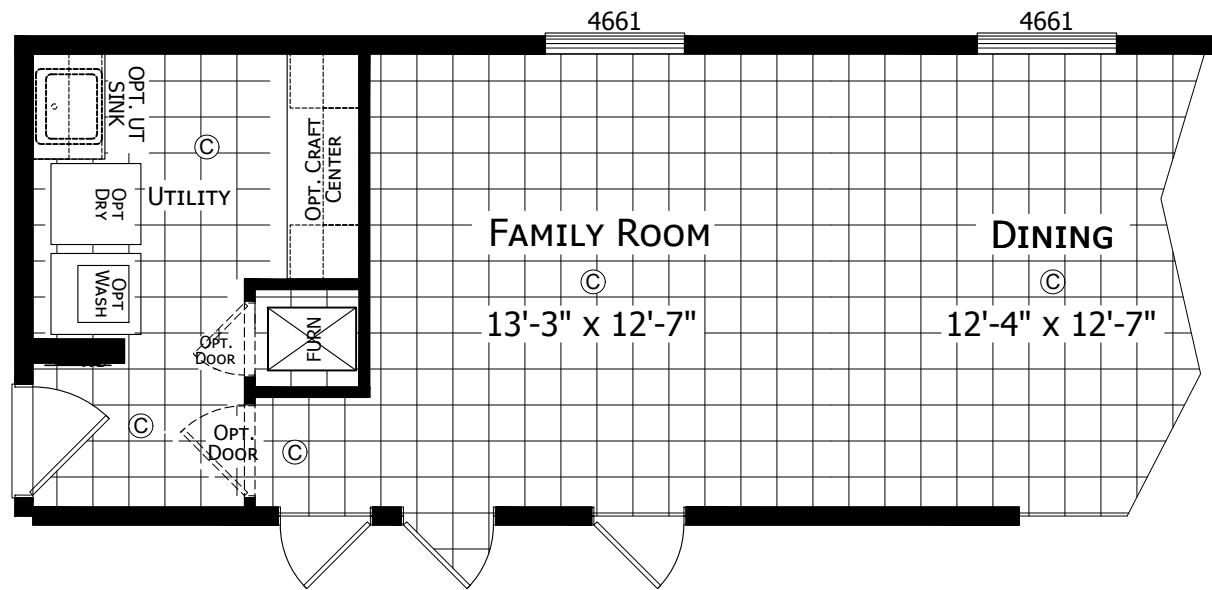


OPTIONAL FAMILY ROOM

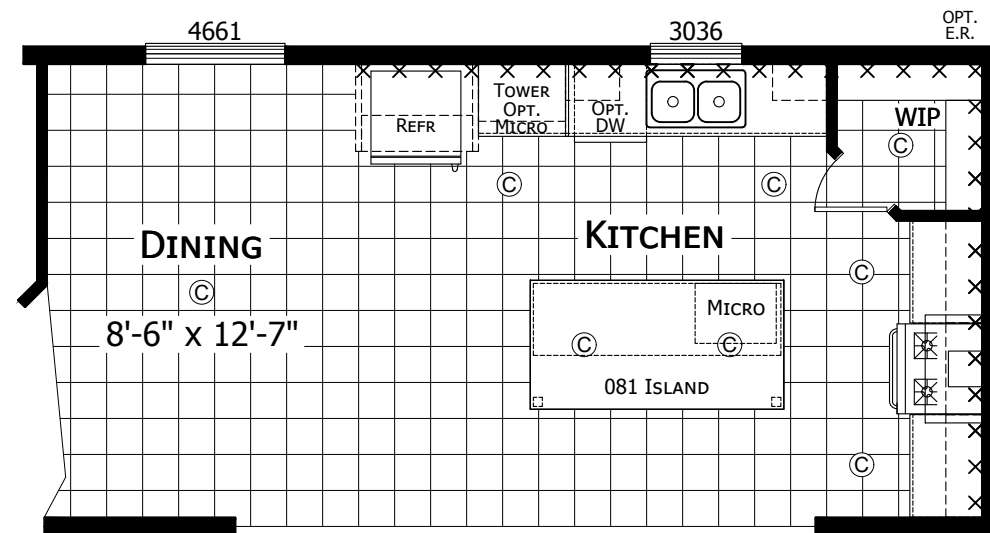

OPTIONAL SUMMIT KITCHEN
AVAILABLE W/ OPT. STONE COUNTERTOPS

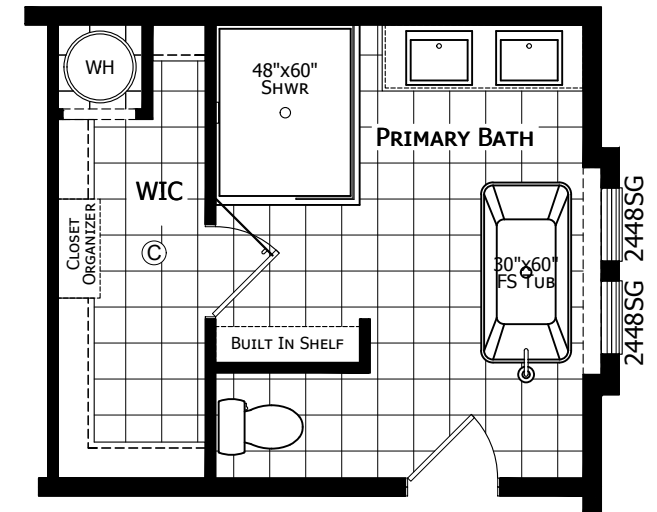

OPTIONAL PRIMARY BATH

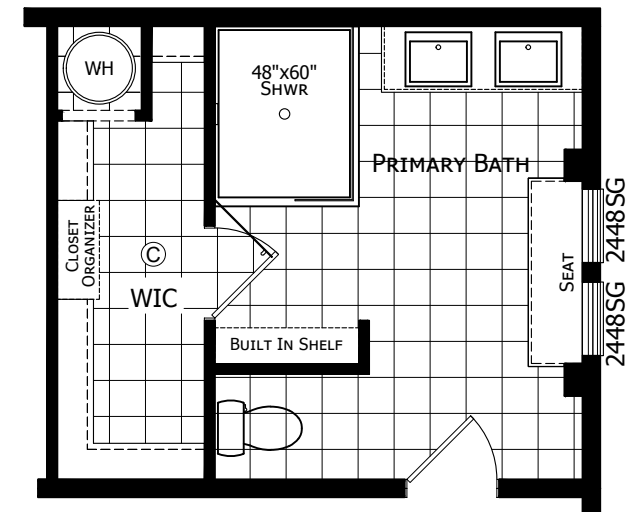

OPTIONAL PRIMARY BATH #2

CHAMPION
HOME BUILDERS

755 W. BIG BEAVER ROAD, SUITE 1000 TROY, MI 48064
PHONE: 248-614-8200

MODIFICATIONS

- 1 ENLARGED FURN COMP/CRAFT CNTR 1/23/2024 TC
- 2 ADDED OPTIONAL MBA #2 2/19/2024 TC

PROJECT:
112APF-2864H42A1C
64'-0" x 26'-8"
4BD 2BT

DRAWN BY: J.RILEY
DATE: 04-18-24
SCALE: 3/16" = 1'-0"

TITLE:
LITERATURE
PLAN

FILENAME: 112APF-2864H42A1C

SHEET:
L-102

PROPRIETARY AND CONFIDENTIAL
THESE DRAWINGS AND SPECIFICATIONS ARE ORIGINAL,
PROPRIETARY AND CONFIDENTIAL MATERIALS OF CHAMPION.
COPYRIGHT © 1976-2024 BY CHAMPION

