




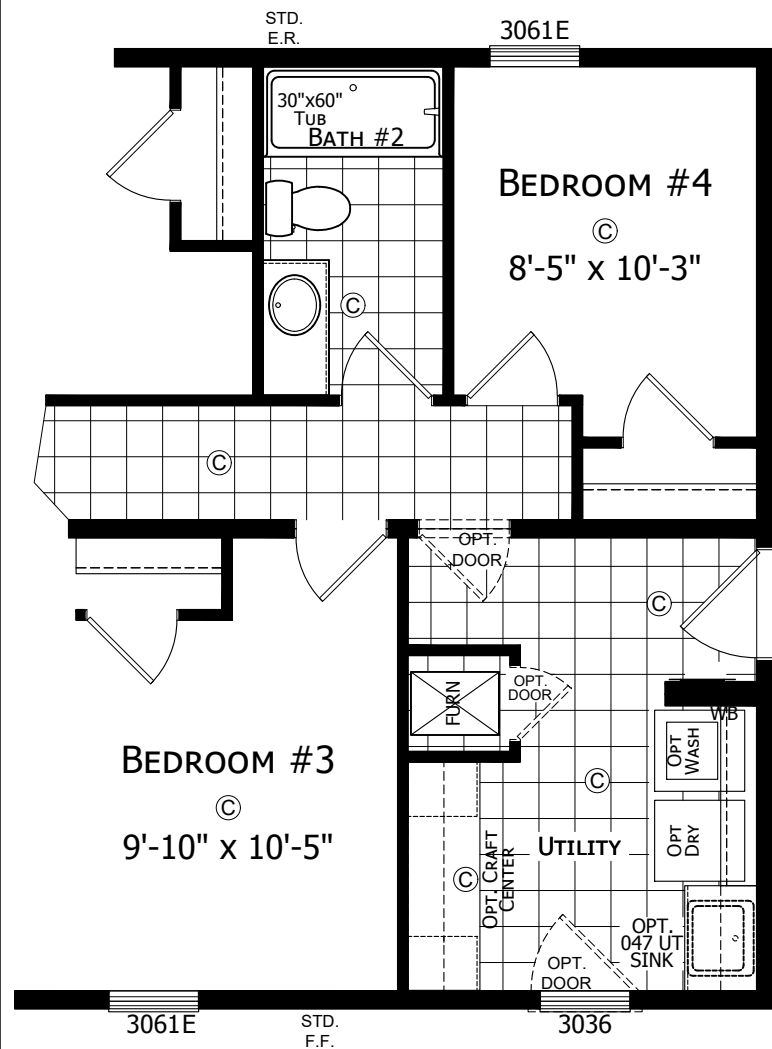


OPTIONAL FRONT ENTRY

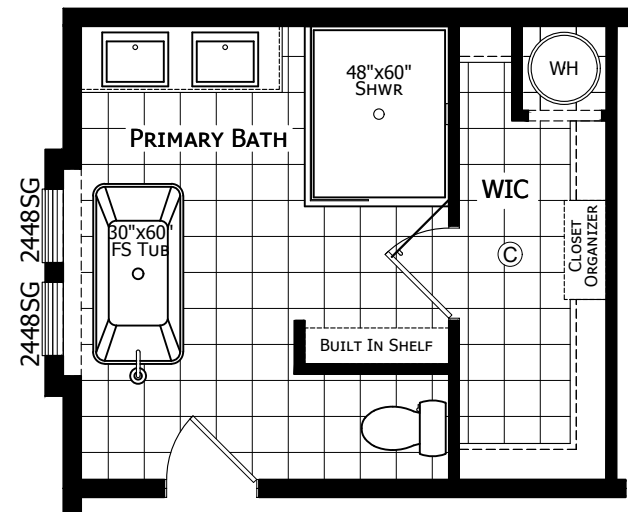


OPTIONAL PRIMARY BATH

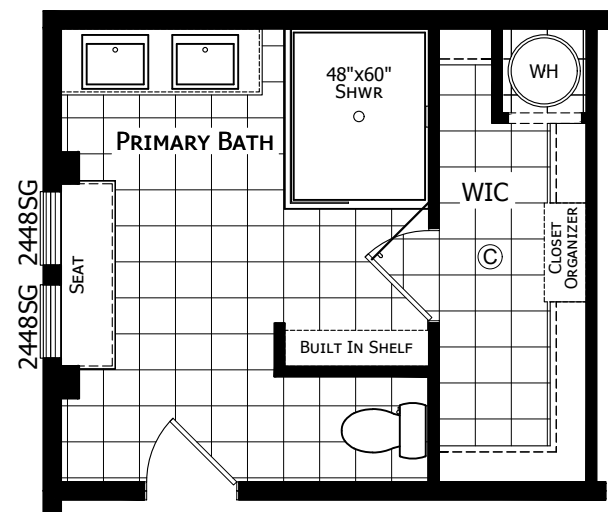

OPTIONAL PRIMARY BATH #2

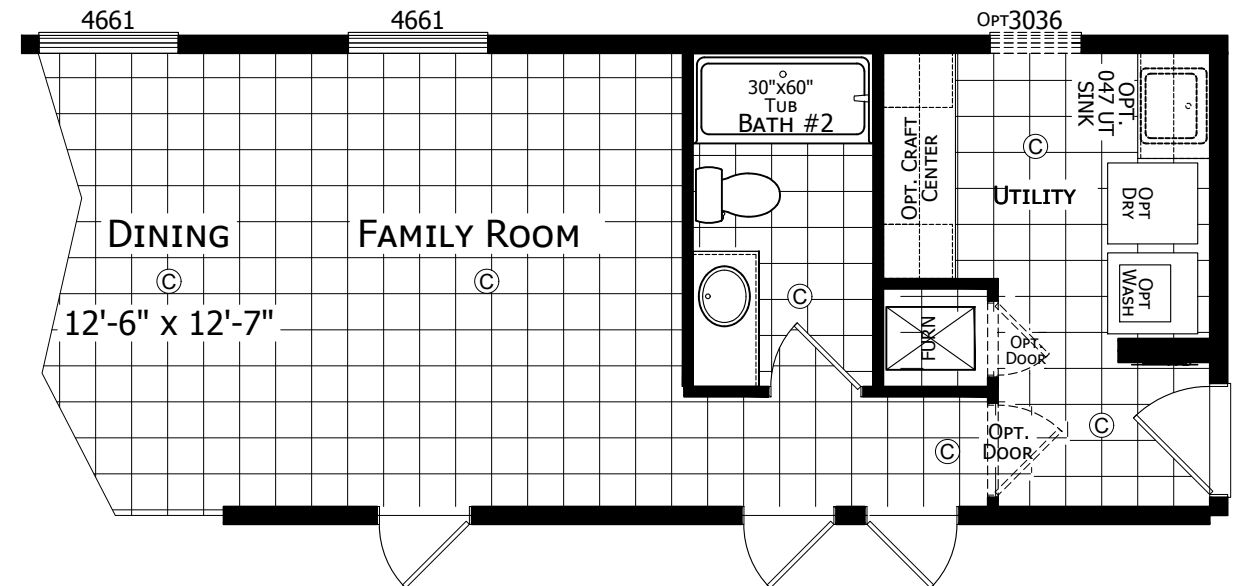

OPTIONAL FAMILY ROOM

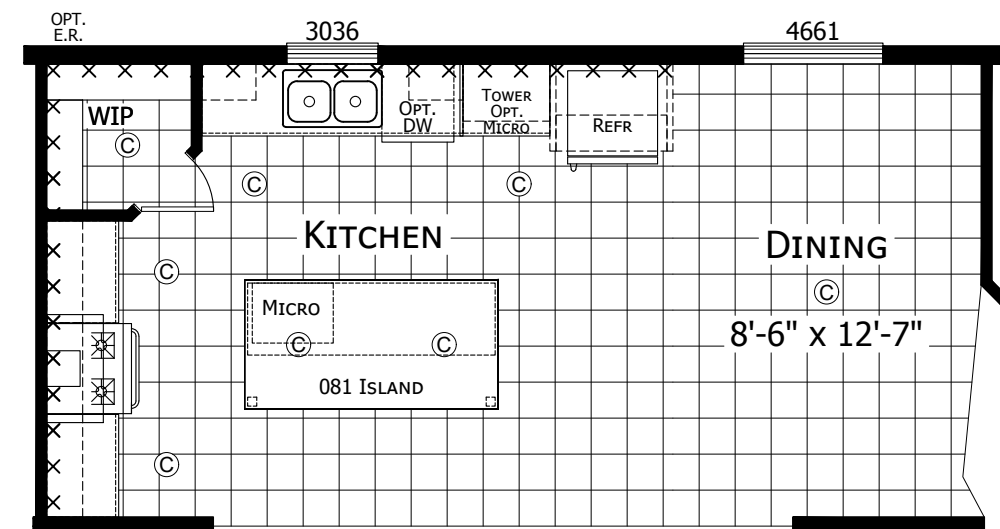

OPTIONAL SUMMIT KITCHEN
AVAILABLE W/ OPT. STONE COUNTERTOPS

CHAMPION
HOME BUILDERS

755 W. BIG BEAVER ROAD, SUITE 1000 TROY, MI 48064
PHONE: 248-614-8200

MODIFICATIONS

- 1 ENLARGED FURN COMP/CRAFT CNTR 1/23/2024 TC
- 2 ADDED OPTIONAL MBA #2 2/19/2024 TC

PROJECT:
112APB-2868H52A1C
68'-0" x 26'-8"
5 BD 2 BT


DRAWN BY: A.GOULD
DATE: 03-15-24
SCALE: 3/16" = 1'-0"

TITLE:
LITERATURE PLAN


FILENAME: 112APB-2868H52A1C

SHEET:
L-102


PROPRIETARY AND CONFIDENTIAL
THESE DRAWINGS AND SPECIFICATIONS ARE ORIGINAL,
PROPRIETARY AND CONFIDENTIAL MATERIALS OF CHAMPION.
COPYRIGHT © 1976-2024 BY CHAMPION

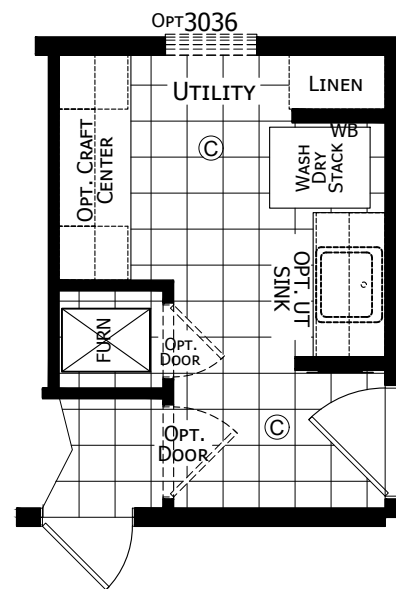

OPTIONAL UTILITY
ROOM "B"

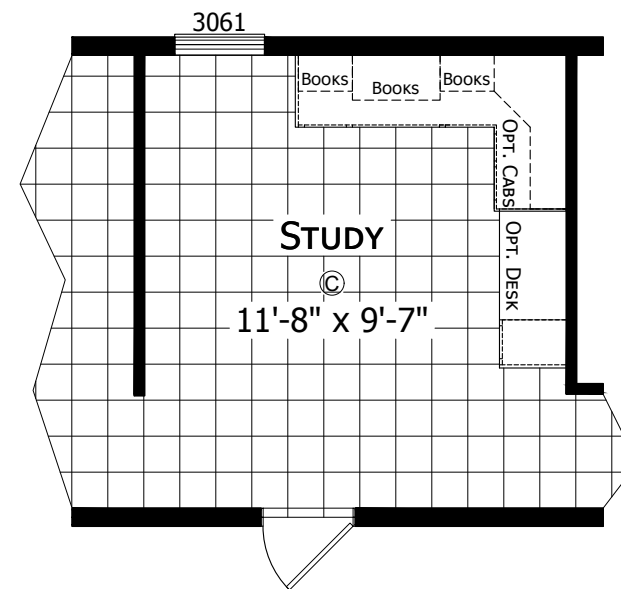

OPTIONAL STUDY

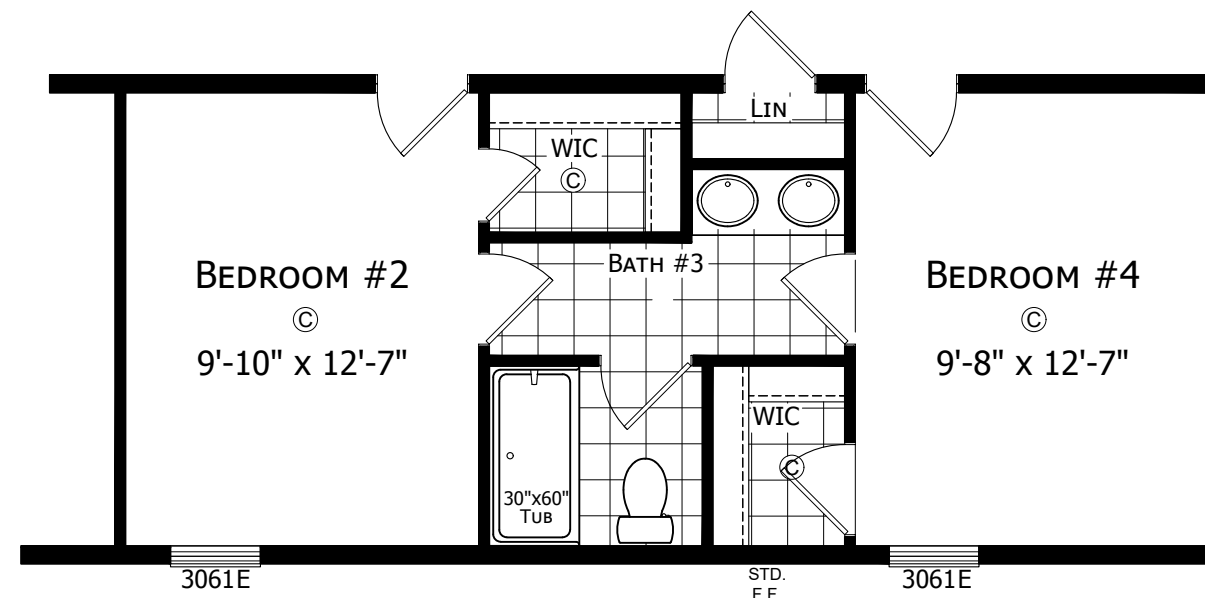

OPTIONAL JACK/ JILL BATH
N/A W/ OPTIONAL FRONT ENTRY

**CHAMPION
HOME BUILDERS**

755 W. BIG BEAVER ROAD, SUITE 1000 TROY, MI 48064
PHONE: 248-614-8200

MODIFICATIONS

- | | |
|---------------------------------|--------------|
| 1 ENLARGED FURN COMP/CRAFT CNTR | 1/23/2024 TC |
| 2 ADDED OPTIONAL MBA #2 | 2/19/2024 TC |

PROJECT:
112APB-2868H52A1C
68'-0" x 26'-8"
5 BD 2 BT

DRAWN BY: A.GOULD
DATE: 03-15-24
SCALE: 3/16" = 1'-0"

TITLE:
**LITERATURE
PLAN**

FILENAME: 112APB-2868H52A1C

SHEET:
L-103

PROPRIETARY AND CONFIDENTIAL
THESE DRAWINGS AND SPECIFICATIONS ARE ORIGINAL,
PROPRIETARY AND CONFIDENTIAL MATERIALS OF CHAMPION.
COPYRIGHT © 1976-2024 BY CHAMPION