



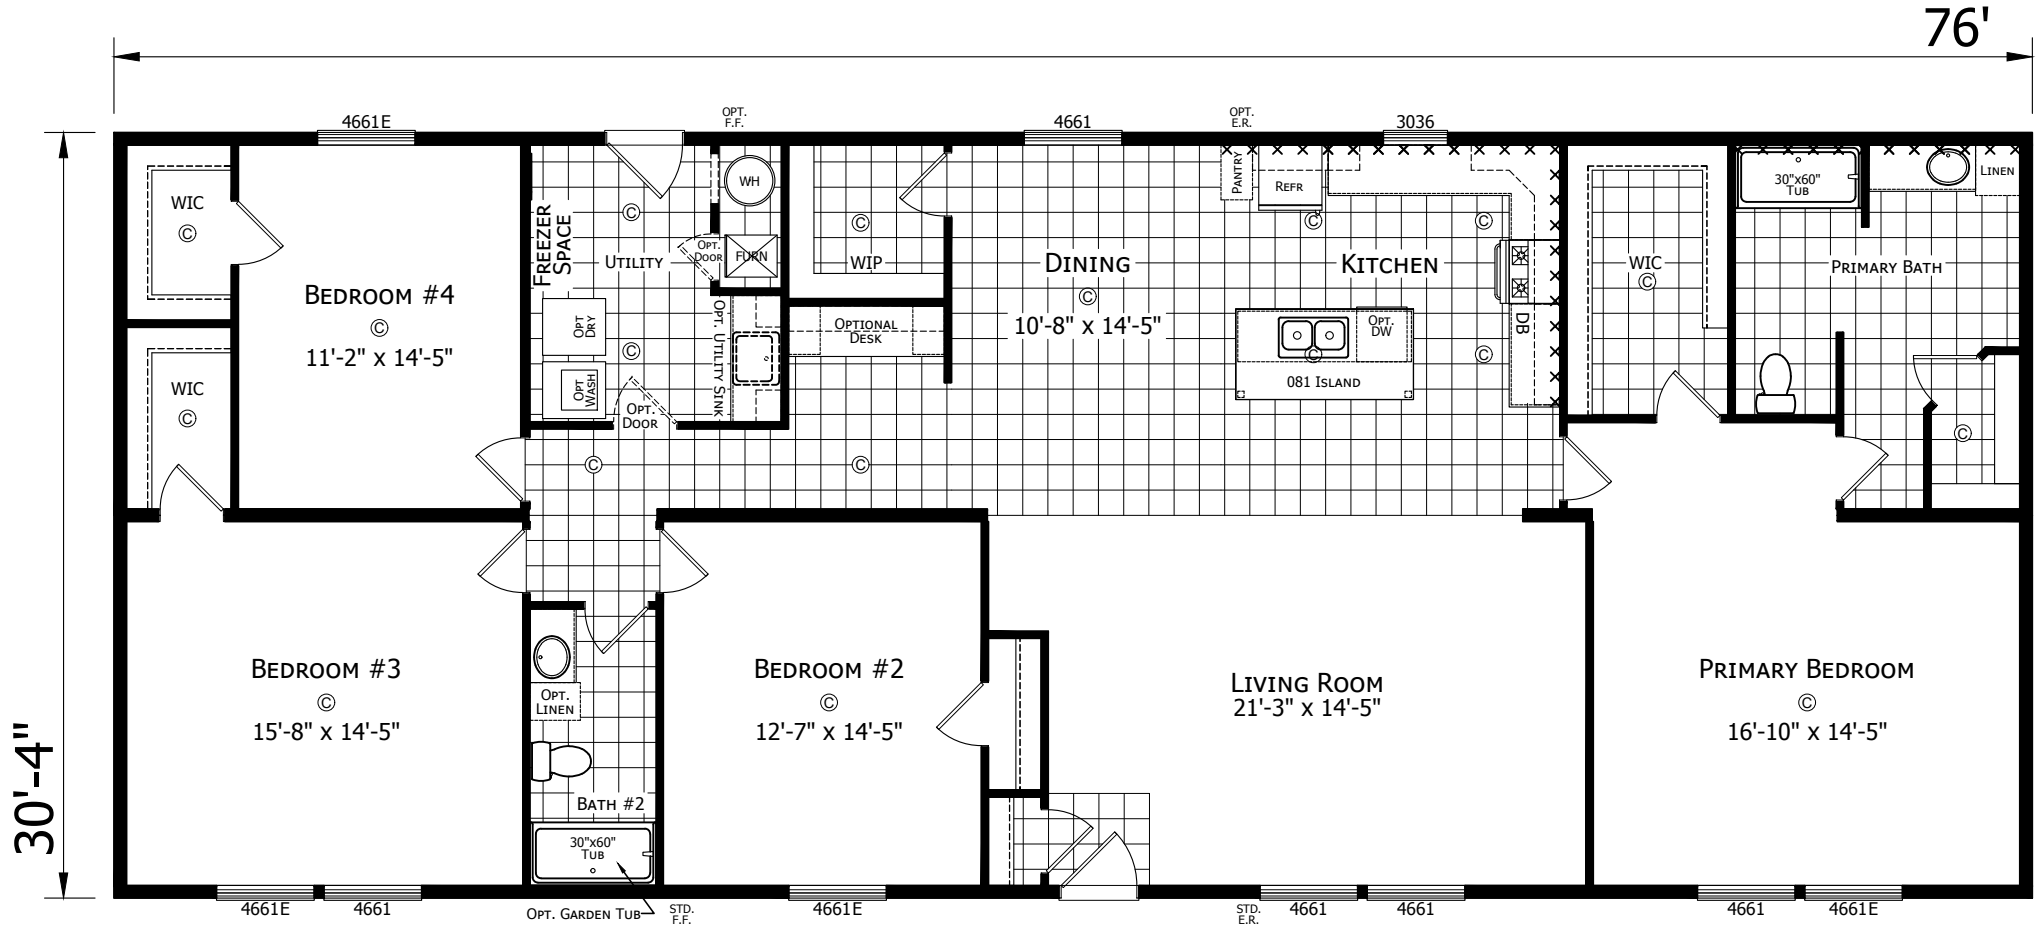


112APB-3276H42185


4 BEDROOM 2 BATH
76'-0" x 30'-4"
2305 Sq. Ft. TOTAL

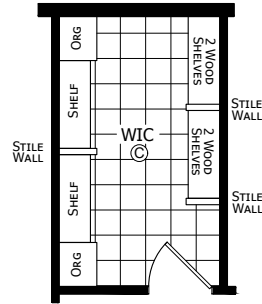


OPTIONAL CLOSET ORGANIZER

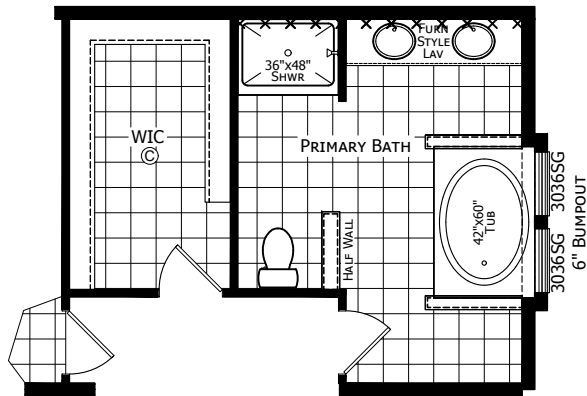


OPTIONAL PRIMARY BATH

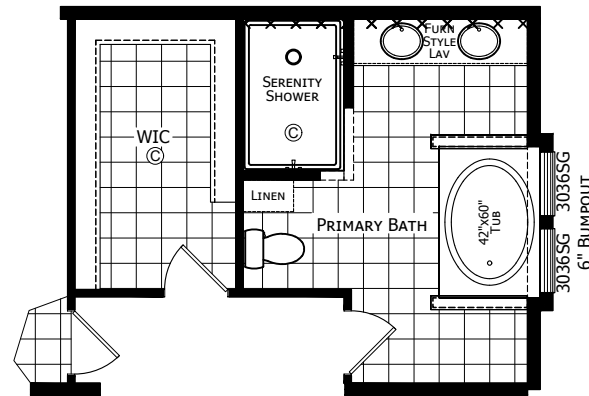

OPTIONAL SERENITY BATH

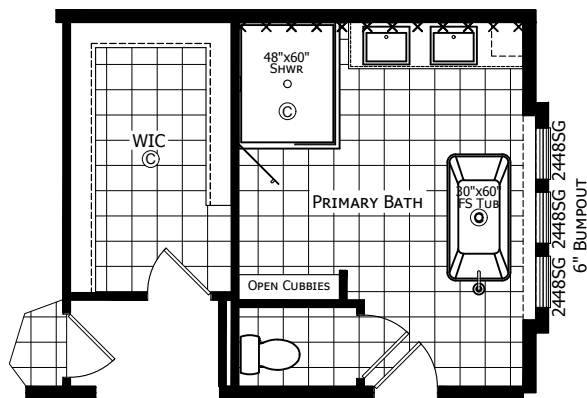

OPTIONAL RADIANT SPA BATH

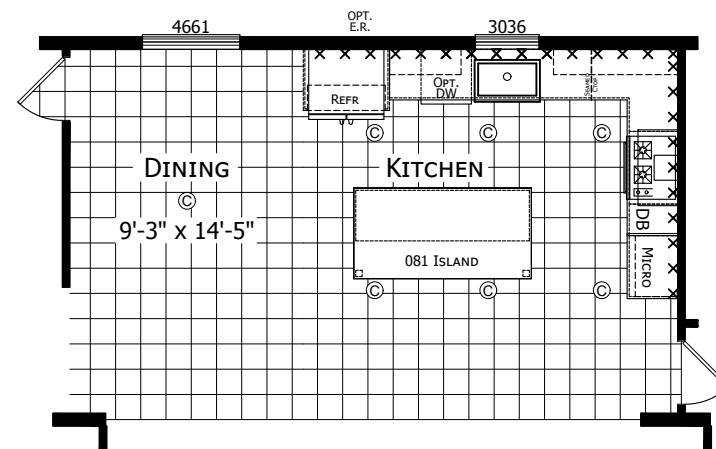

OPTIONAL ULTIMATE KITCHEN 2

MODIFICATIONS

PROJECT:
112APB-3276H42185
76'-0" x 30'-4"
4BD 2BT

DRAWN BY: KG
DATE: 11-08-23
SCALE: 3/16" = 1'-0"

TITLE:
LITERATURE
PLAN


FILENAME: 112APB-3276H42185

SHEET:
L-103



PROPRIETARY AND CONFIDENTIAL
THESE DRAWINGS AND SPECIFICATIONS ARE ORIGINAL.
PROPRIETARY AND CONFIDENTIAL MATERIALS OF CHAMPION.
COPYRIGHT © 1976-2023 BY CHAMPION

CHAMPION
HOME BUILDERS

755 W. BIG BEAVER ROAD, SUITE 1000 TROY, MI 48064
PHONE: 248-614-8800

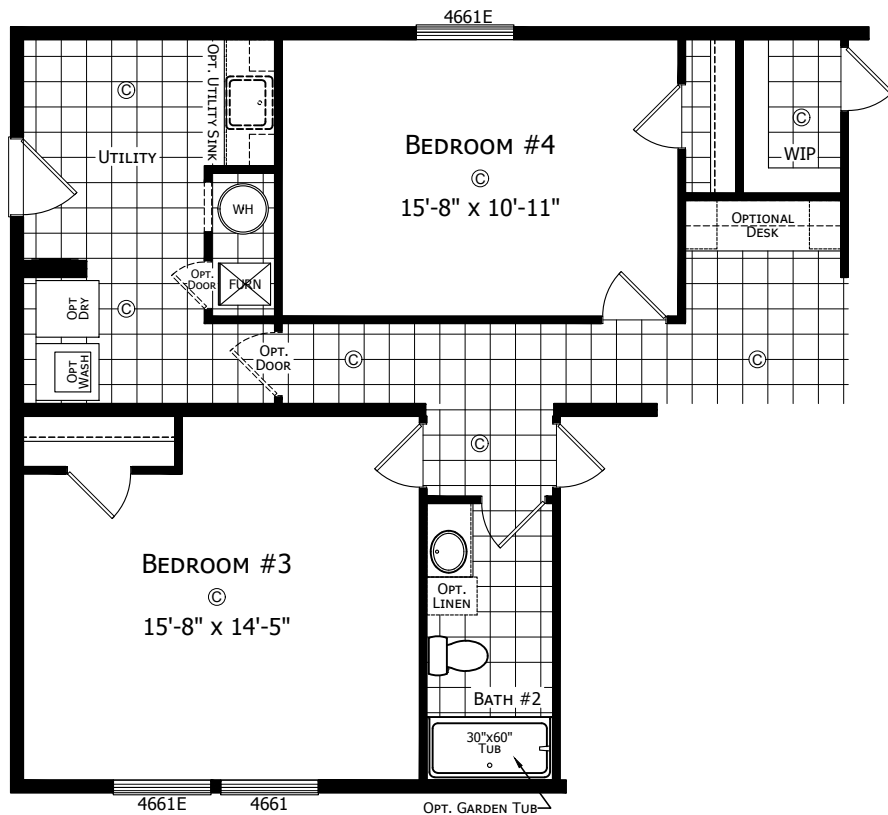

OPTIONAL END ENTRY
N/A w/ OPT. THEATER ROOM/ BUTLER'S PANTRY

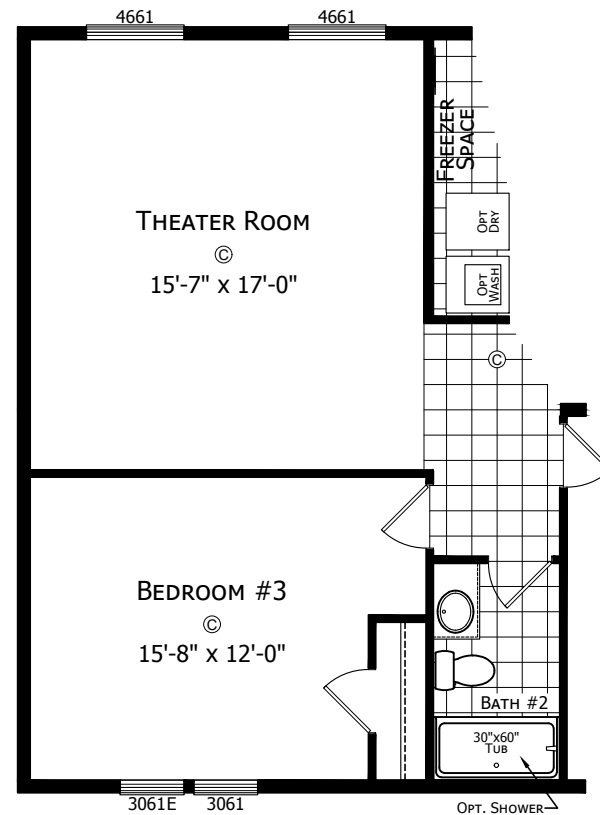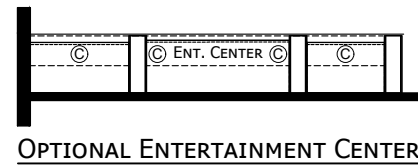

OPTIONAL THEATER ROOM