


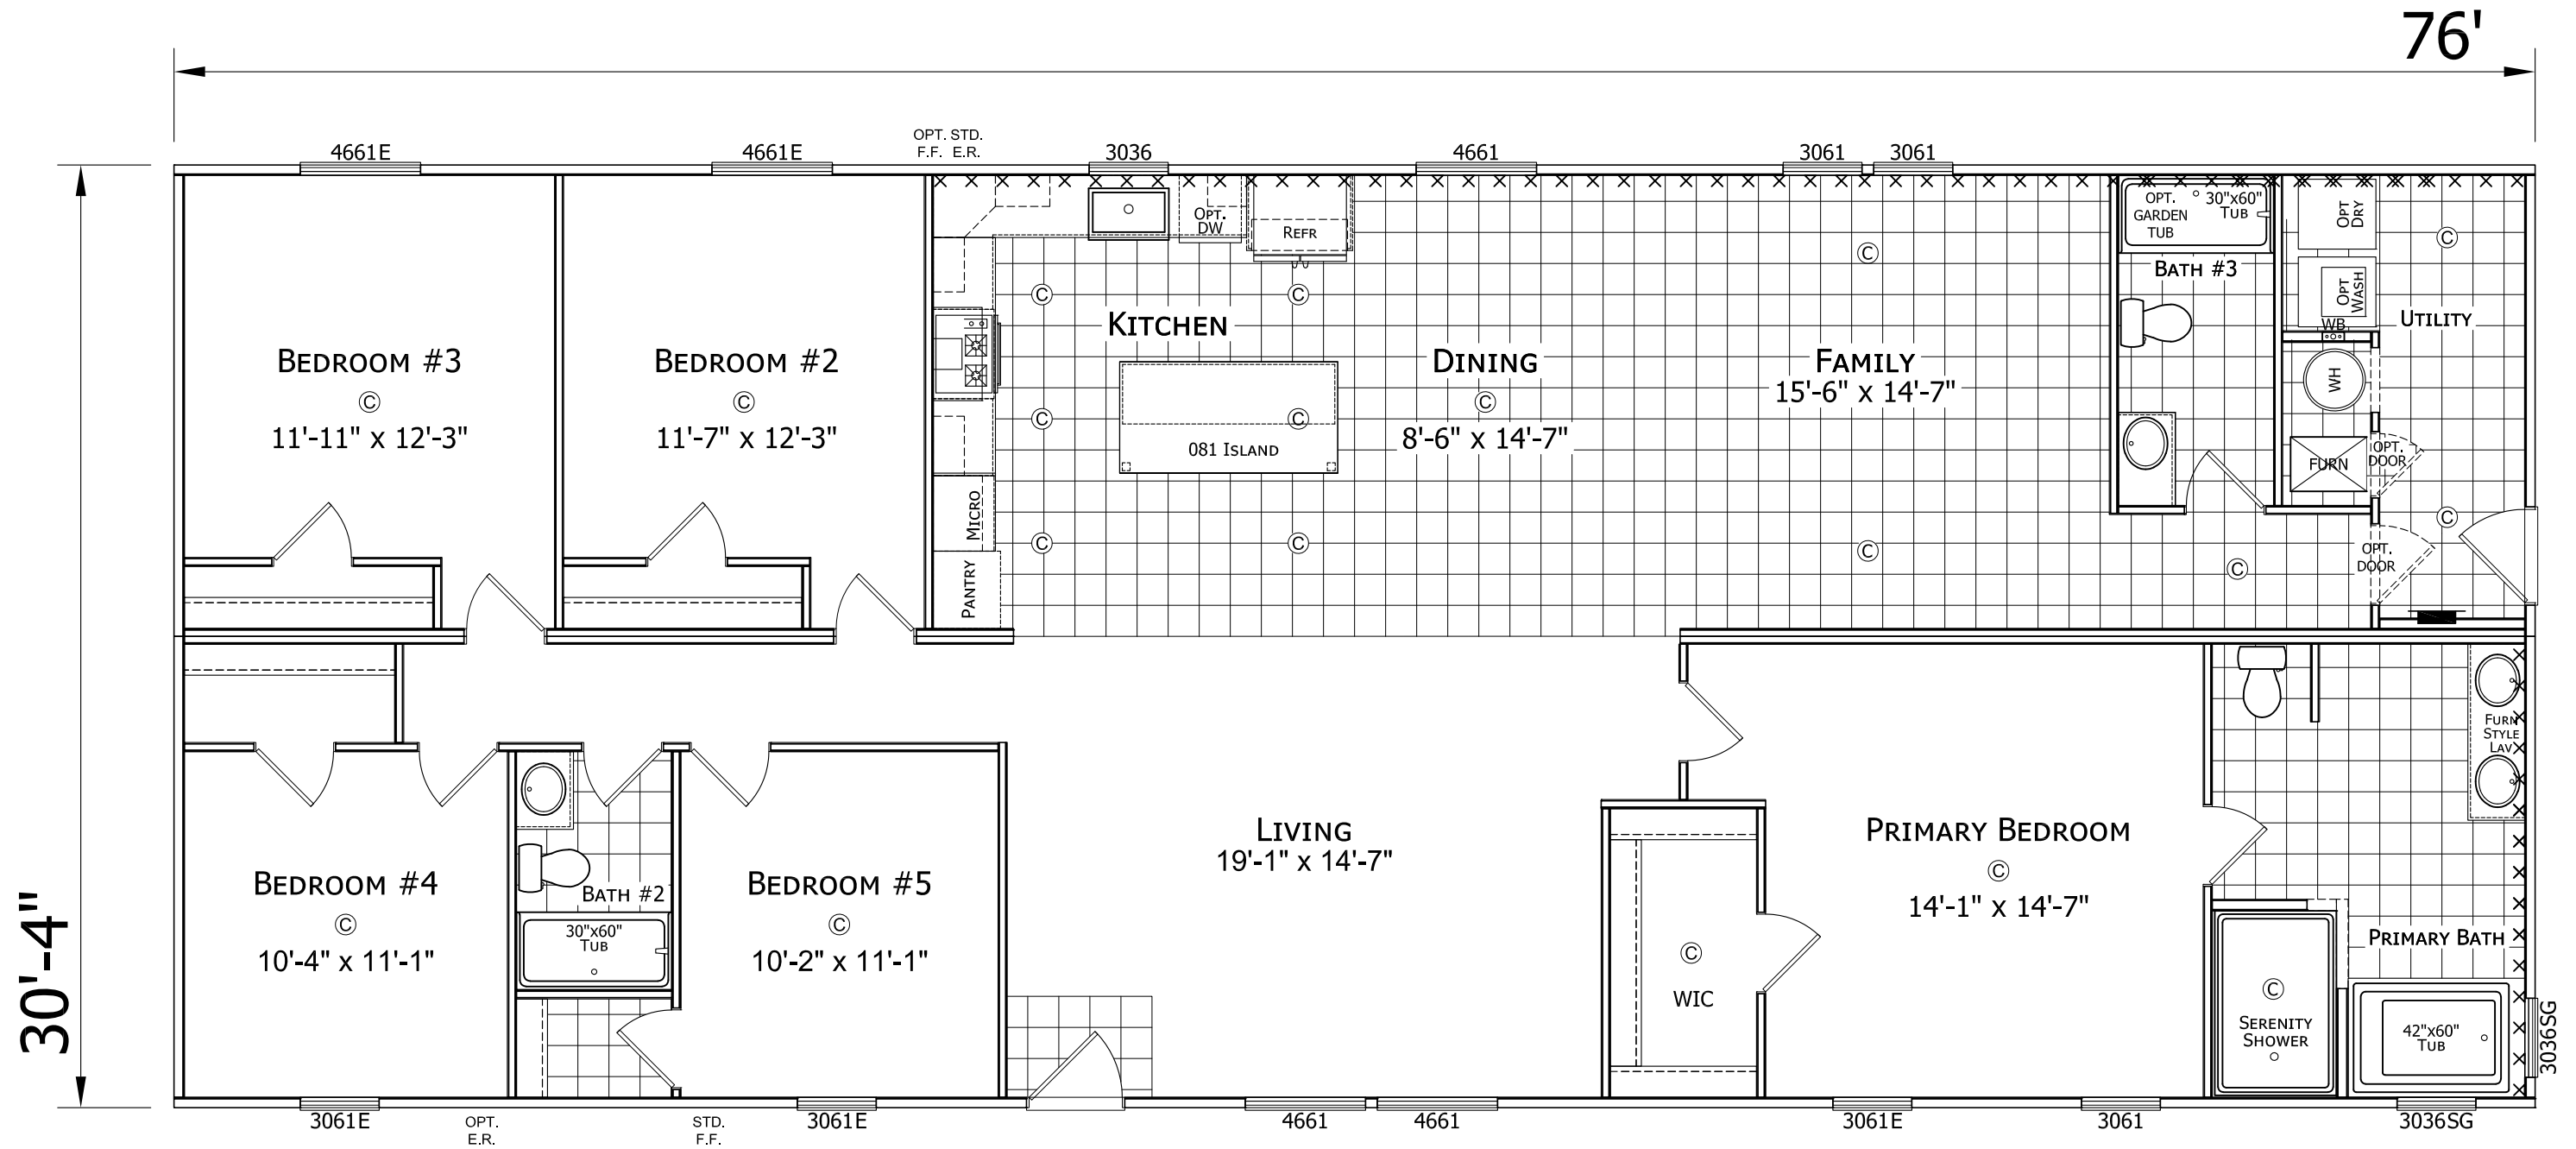

112APB-3276C53NH2
5 BEDROOM 3 BATH
76'-0" x 30'-4"
2305 SQ. FT. TOTAL

SIGN-OFF

RETAILER: _____ DATE: _____

CUSTOMER: _____ DATE: _____

CONTROL # 1633
THIS PRELIMINARY AS-BUILT DRAWING MAY CONTAIN ITEMS NOT
TYPICALLY STANDARD IN THIS PRODUCT LINE-PLEASE SEE YOUR
HOME'S SPECIFIC ORDER AND SPECIFICATIONS FOR A BREAKDOWN OF
WHAT IS STANDARD AND OPTIONAL.

MODIFICATIONS



755 W. BIG BEAVER ROAD, SUITE 1000 TROY, MI 48064
PHONE: 248-614-8200

PROJECT:
112APB-3276C53NH2
76'-0" x 30'-4"
5 BD 3 BT

DRAWN BY: A.GOULD
DATE: 09-30-25
SCALE: 3/16" = 1'-0"

TITLE:
LITERATURE
PLAN

FILENAME: 112APB-3276C53NH2
CN 1633
WAS 3280 213

SHEET:
L-101

PROPRIETARY AND CONFIDENTIAL
THESE DRAWINGS AND SPECIFICATIONS ARE ORIGINAL
PROPRIETARY AND CONFIDENTIAL MATERIALS OF CHAMPION.
COPYRIGHT © 1976-2025 BY CHAMPION