




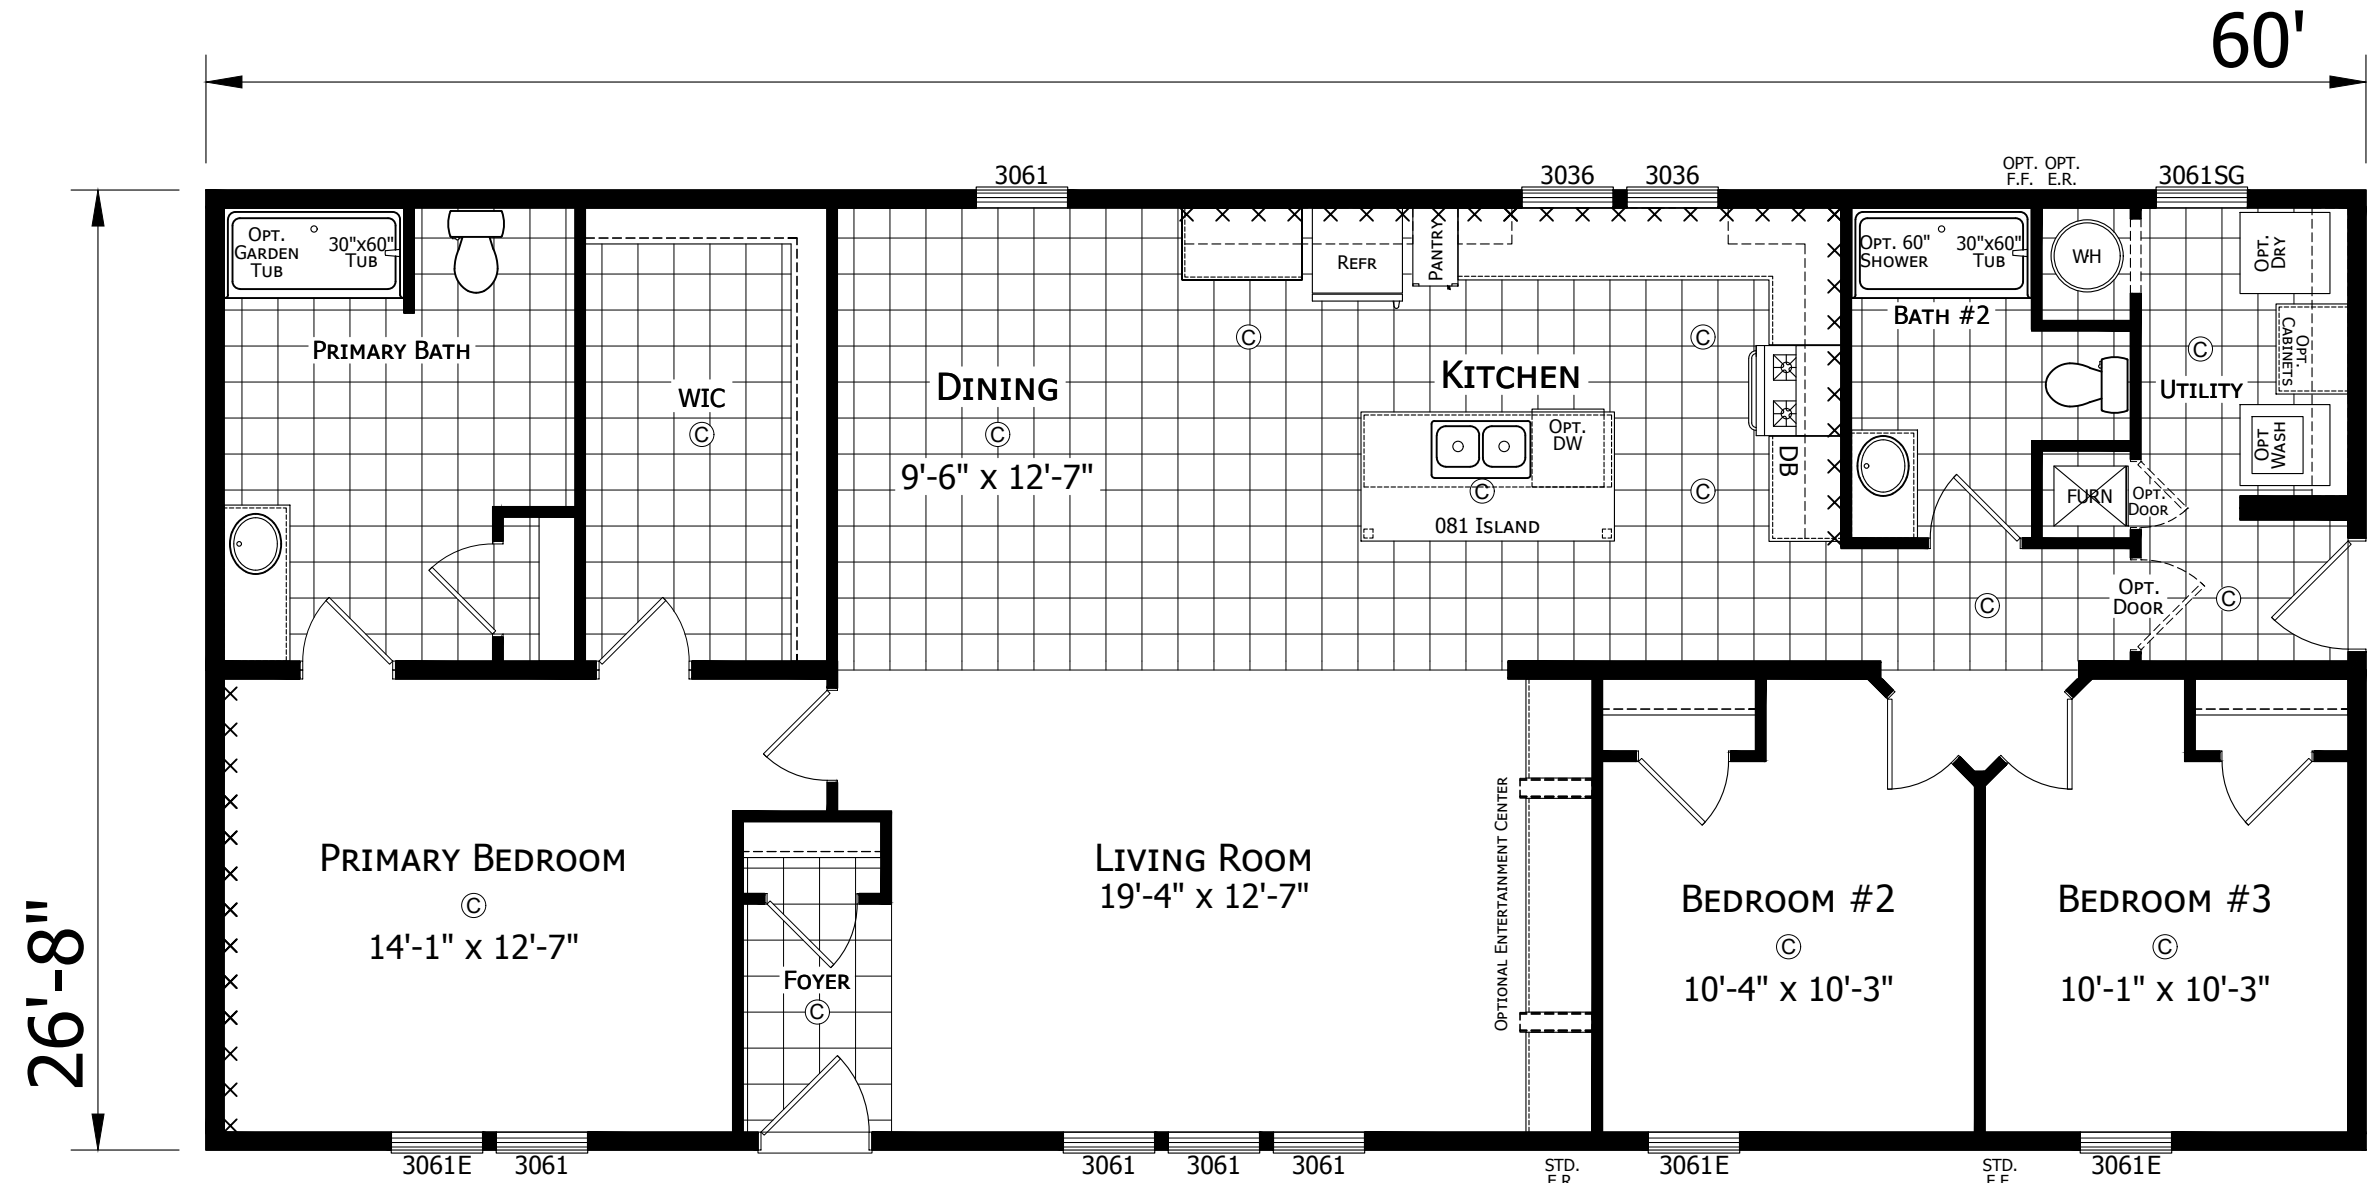


112APB-2860H32394
3 BEDROOM 2 BATH
60'-0" x 26'-8"
1600 SQ. FT. TOTAL

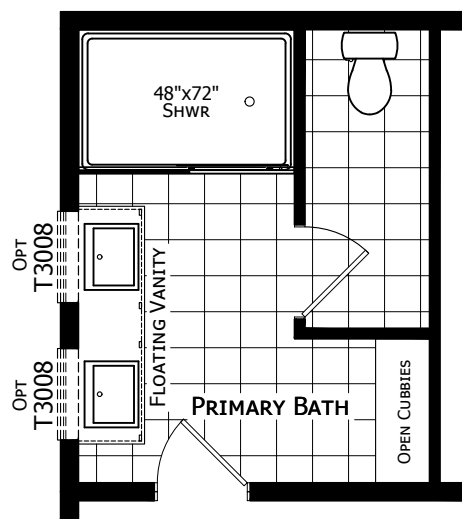

OPTIONAL PRIMARY BATH

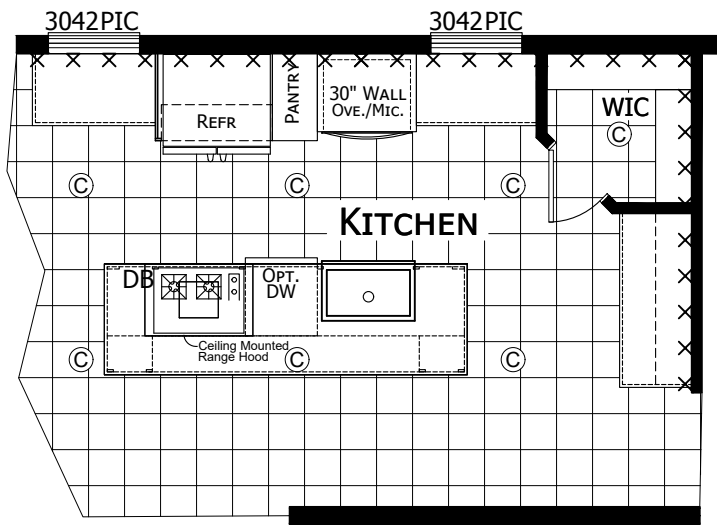

OPTIONAL ODYSSEY KITCHEN

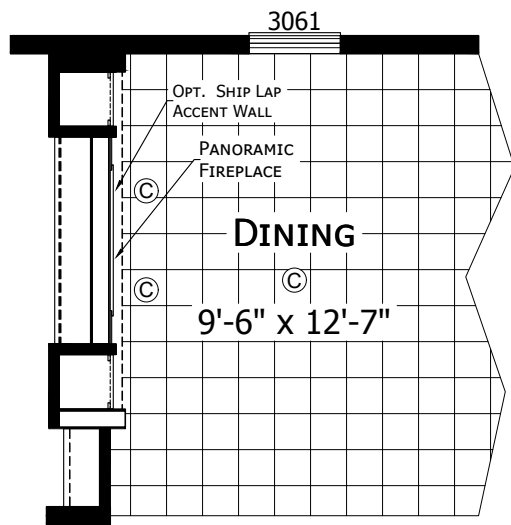

OPTIONAL FIREPLACE ENTERTAINMENT CENTER

MODIFICATIONS

PROJECT:
112APB-2860H32394
60'-0" x 26'-8"
3 BD 2 BT

DRAWN BY: A.GOULD
DATE: 10-23-23
SCALE: 3/16" = 1'-0"

TITLE:
LITERATURE
PLAN

FILENAME: 112APB-2860H32394
WAS 2860 257

SHEET:
L-102

PROPRIETARY AND CONFIDENTIAL
THESE DRAWINGS AND SPECIFICATIONS ARE ORIGINAL.
PROPRIETARY AND CONFIDENTIAL MATERIALS OF CHAMPION.
COPYRIGHT © 1976-2023 BY CHAMPION

CHAMPION
HOME BUILDERS

755 W. BIG BEAVER ROAD, SUITE 1000 TROY, MI 48064
PHONE: 248-614-8200