


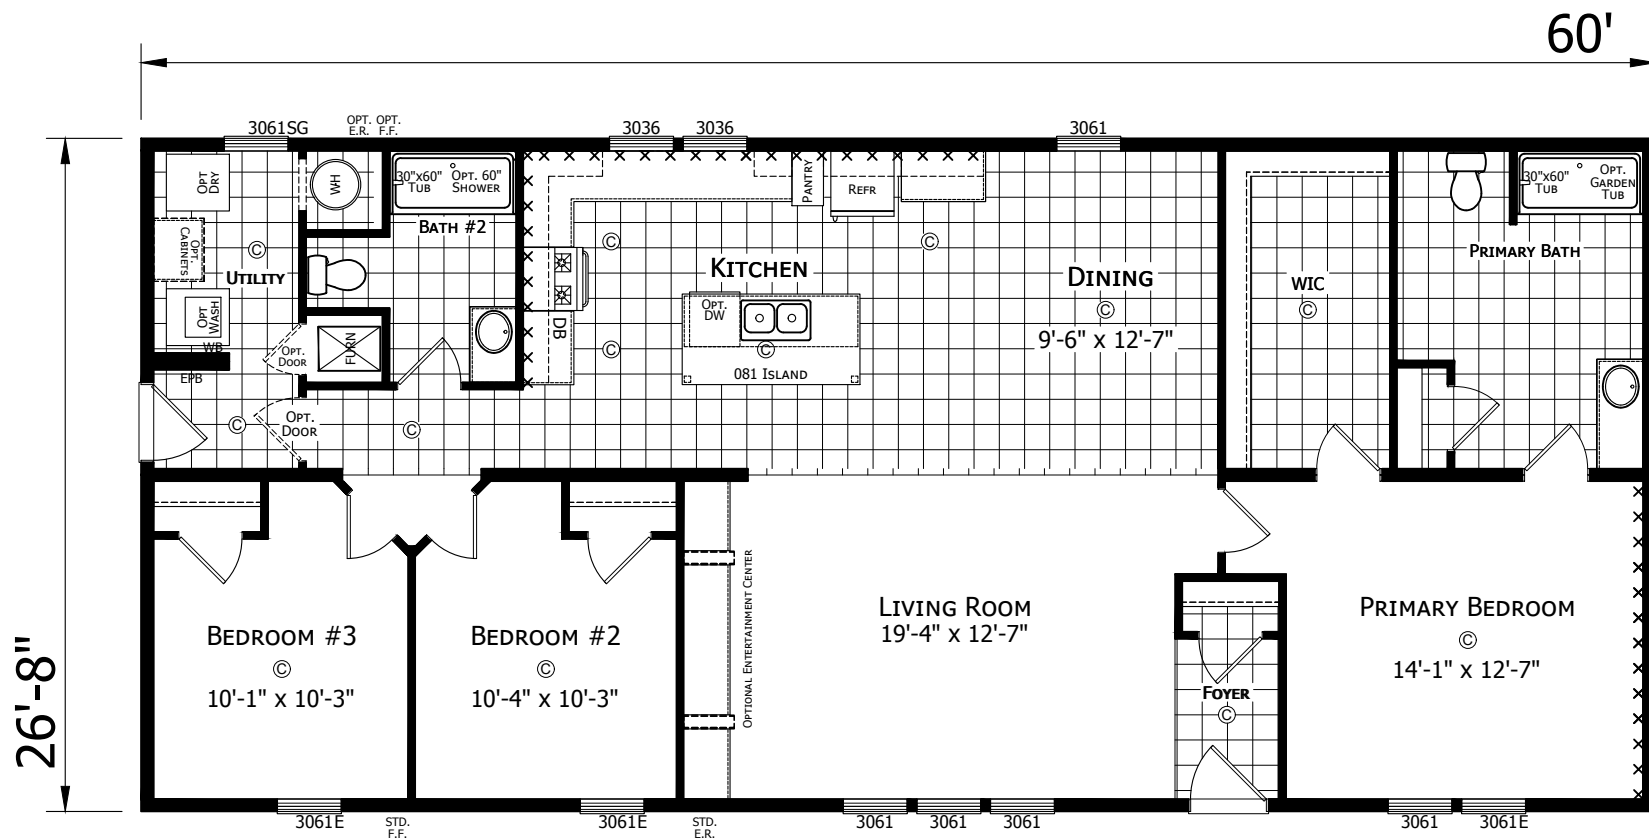

112APF-2860H32394

3 BEDROOM 2 BATH
60'-0" x 26'-8"
1600 SQ. FT. TOTAL

MODIFICATIONS

PROJECT:
112APF-2860H32394
60'-0" x 26'-8"
3 BD 2 BT

DRAWN BY: T. COWLEY
DATE: 02-15-24
SCALE: 3/16" = 1'-0"

TITLE:
LITERATURE PLAN


FILENAME: 112APF-2860H32394
WAS 2860 257

SHEET:
L-101


PROPRIETARY AND CONFIDENTIAL
THESE DRAWINGS AND SPECIFICATIONS ARE ORIGINAL
PROPRIETARY AND CONFIDENTIAL MATERIALS OF CHAMPION.
COPYRIGHT © 1976-2024 BY CHAMPION

CHAMPION
HOME BUILDERS


755 W. BIG BEAVER ROAD, SUITE 1000, TROY, MI 48064
PHONE: 248-614-8800

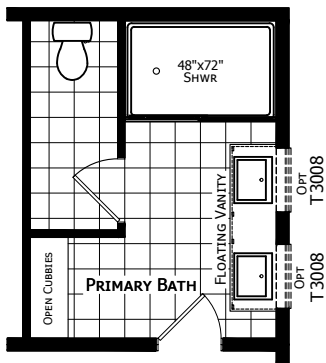

OPTIONAL PRIMARY BATH

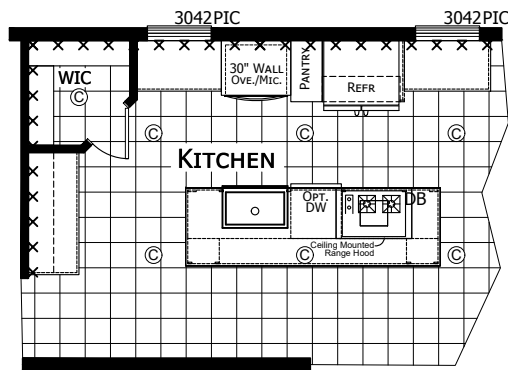

OPTIONAL ODYSSEY KITCHEN

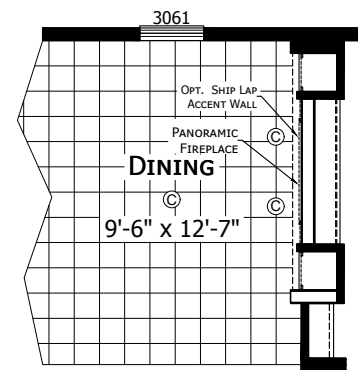

OPTIONAL FIREPLACE ENTERTAINMENT CENTER