


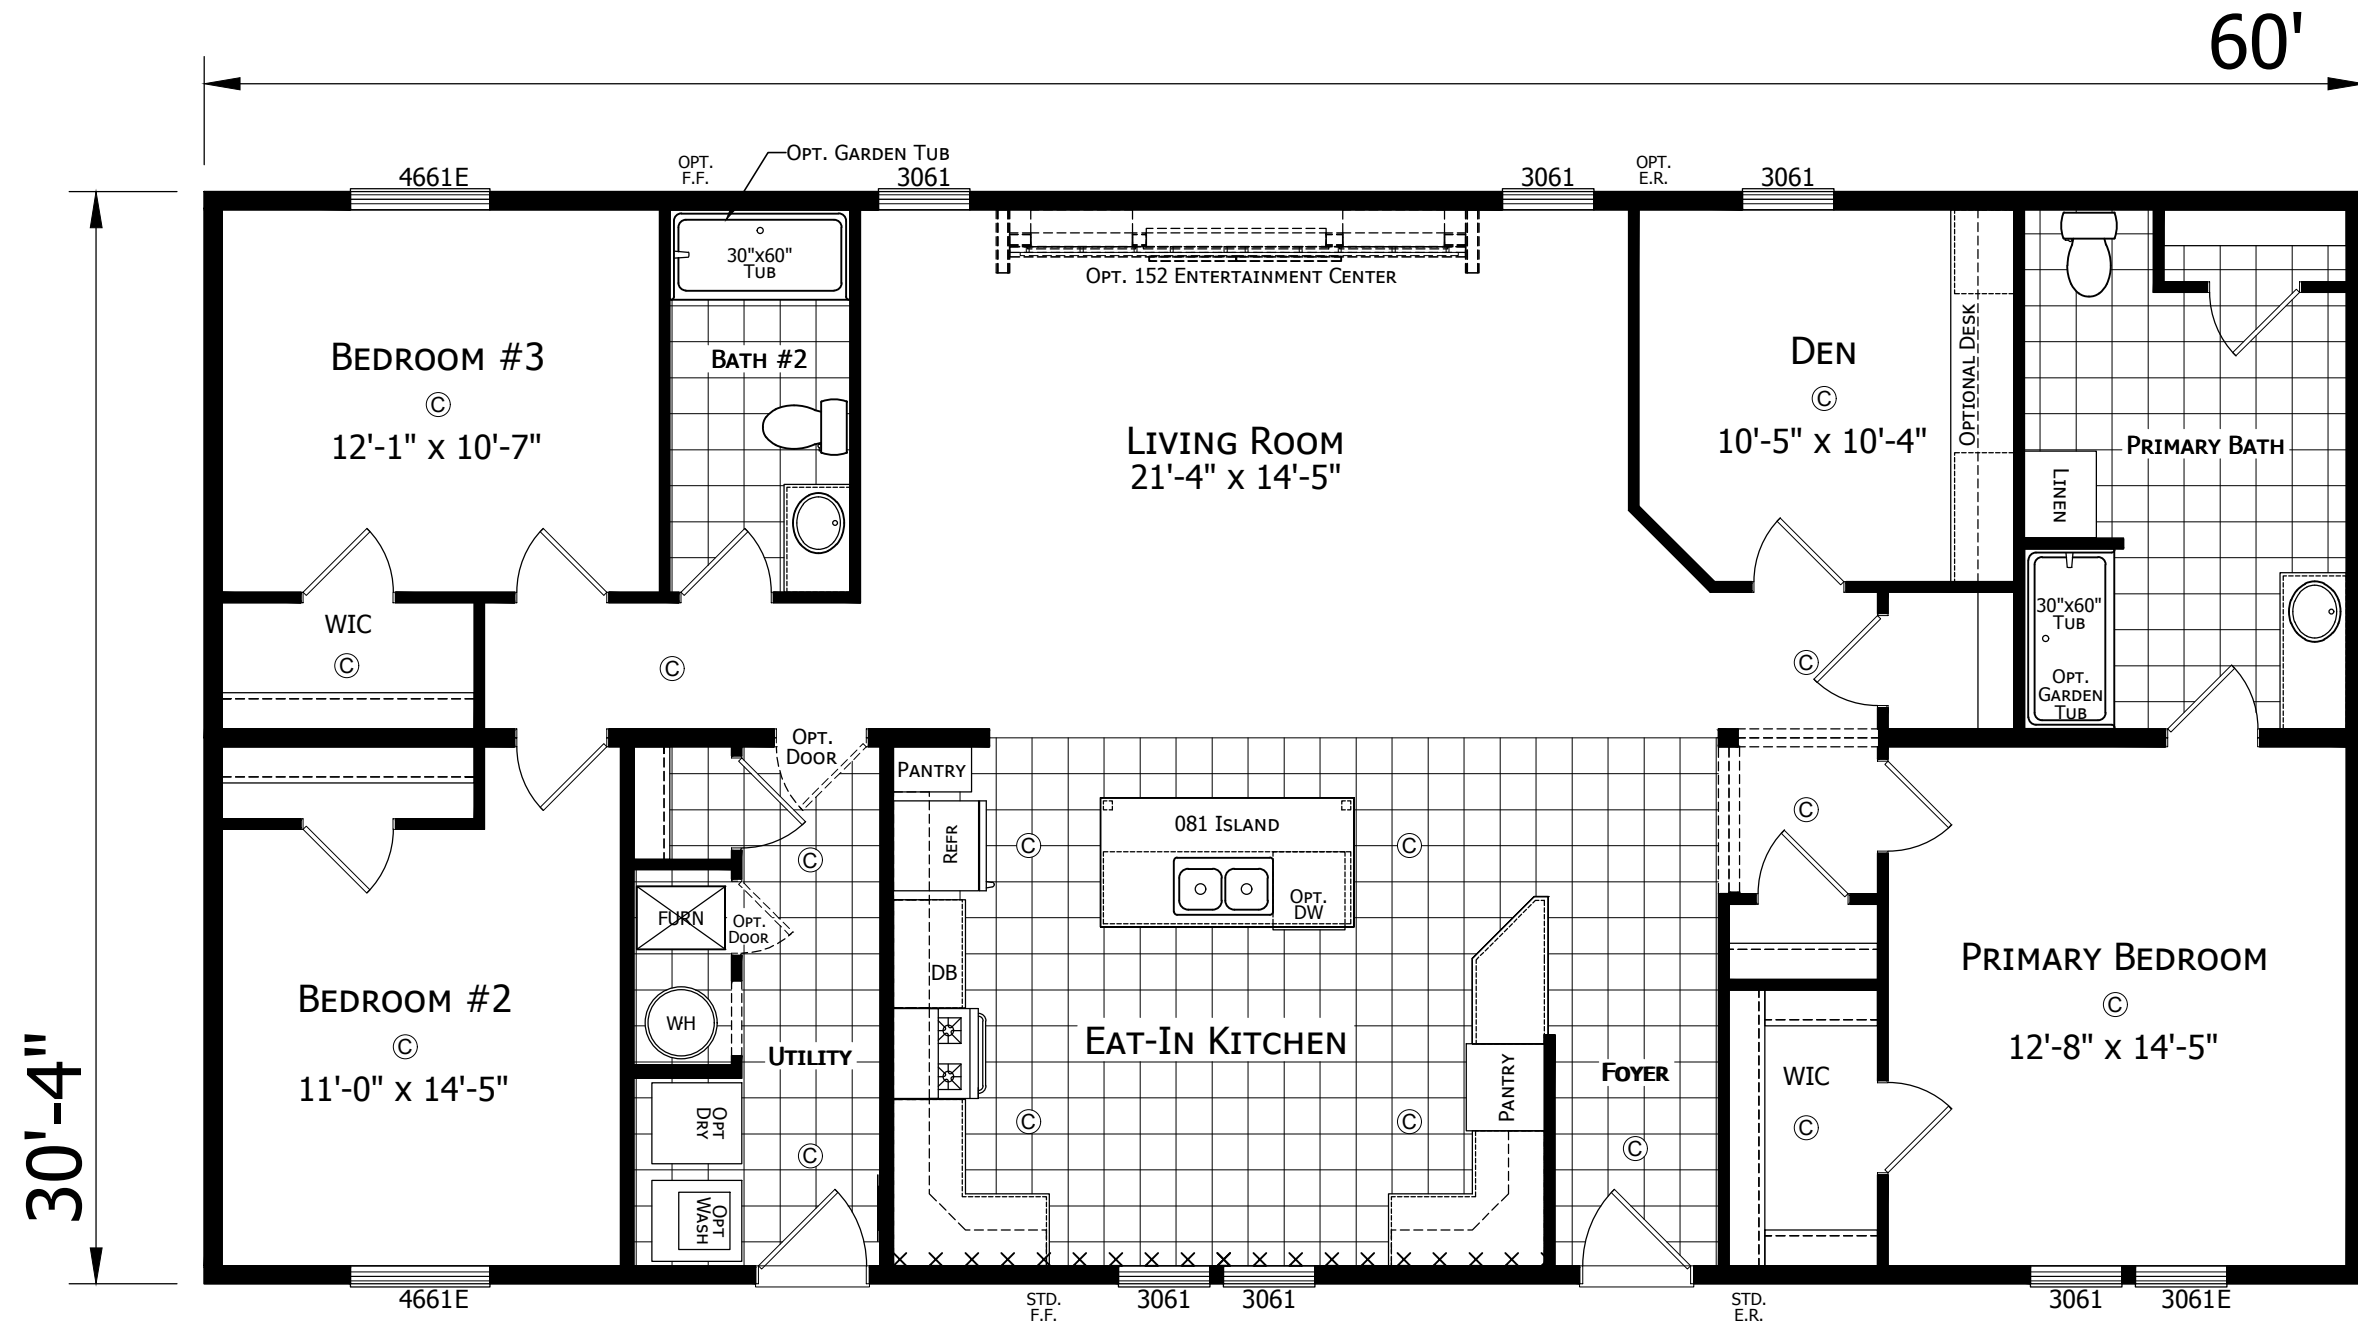

112APF-3260H32181
3 BEDROOM 2 BATH
60'-0" x 30'-4"
1820 Sq. Ft. TOTAL

MODIFICATIONS

PROJECT:
112APF-3260H32181
60'-0" x 30'-4"
3BD 2BT

DRAWN BY: KG
DATE: 11-02-23
SCALE: 3/16" = 1'-0"

TITLE:
LITERATURE
PLAN


FILENAME: 112APF-3260H32181

SHEET:
L-101


PROPRIETARY AND CONFIDENTIAL
THESE DRAWINGS AND SPECIFICATIONS ARE ORIGINAL.
PROPRIETARY AND CONFIDENTIAL MATERIALS OF CHAMPION.
COPYRIGHT © 1976-2024 BY CHAMPION

CHAMPION
HOME BUILDERS


755 W. BIG BEAVER ROAD, SUITE 1000 TROY, MI 48064
PHONE: 248-614-8200

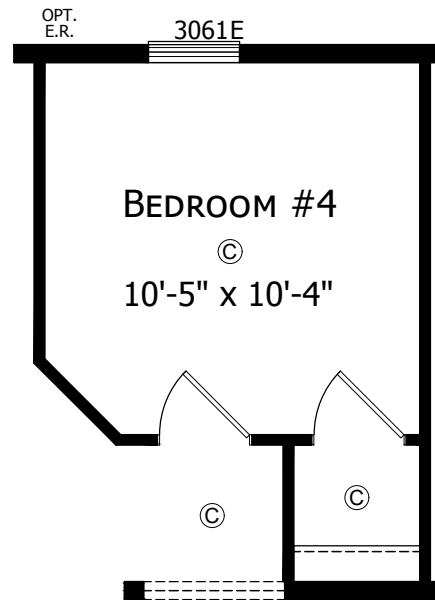


OPTIONAL 4TH BEDROOM

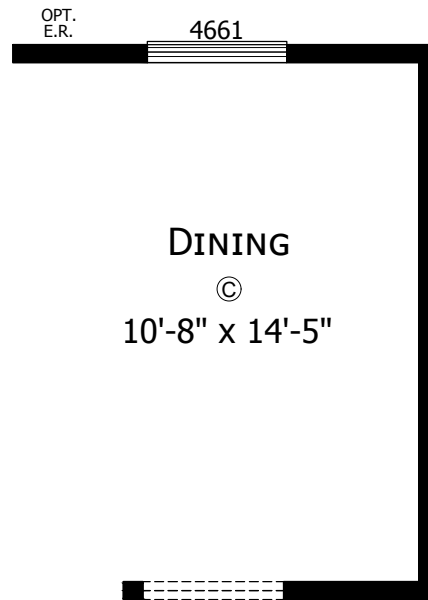


OPTIONAL DINING ROOM

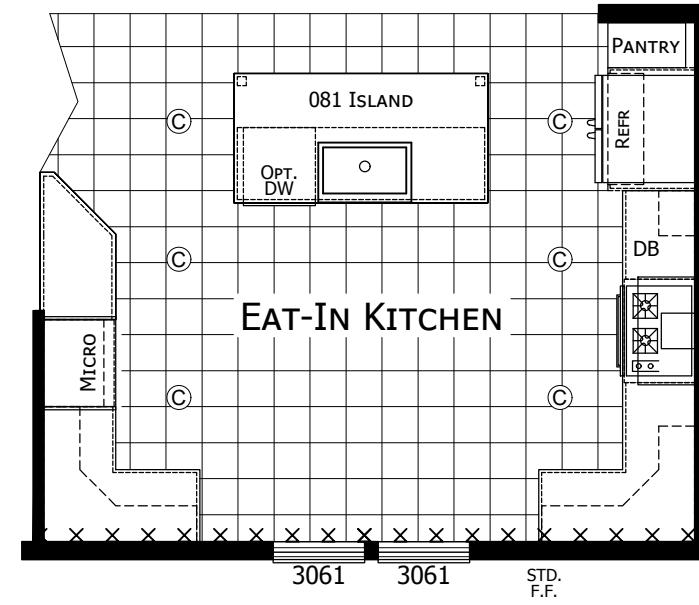


OPTIONAL ULTIMATE KITCHEN 2

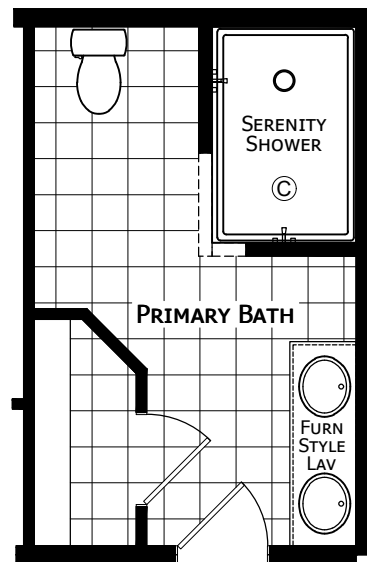

OPTIONAL SERENITY BATH

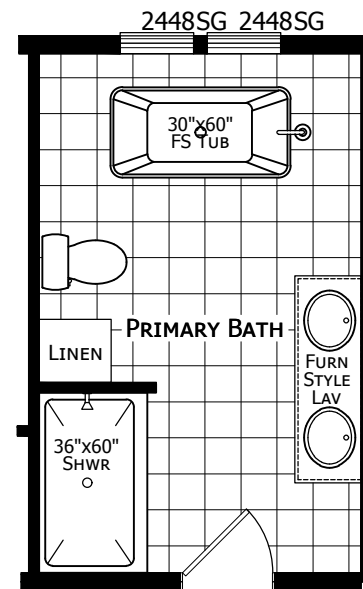

OPTIONAL MASTER BATH

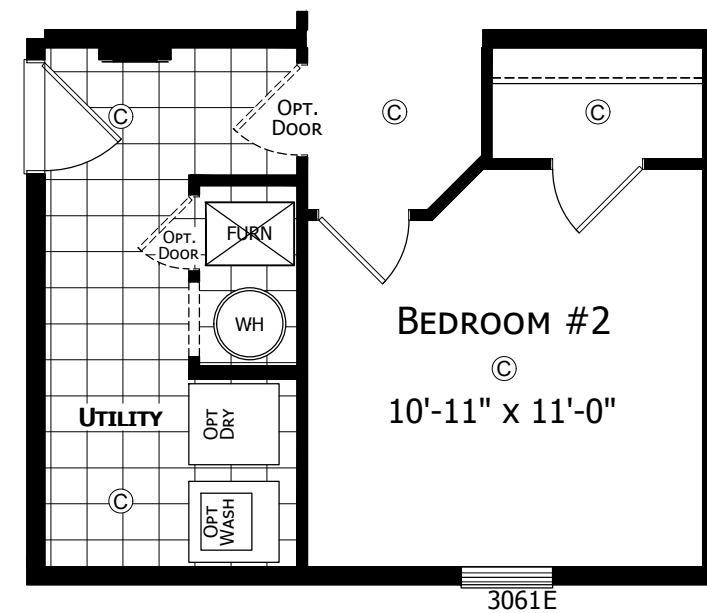

OPTIONAL END ENTRY

CHAMPION
HOME BUILDERS

755 W. BIG BEAVER ROAD, SUITE 1000 TROY, MI 48064
PHONE: 248-614-8200

MODIFICATIONS

PROJECT:
112APF-3260H32181
60'-0" x 30'-4"
3BD 2BT

DRAWN BY: KG
DATE: 11-02-23
SCALE: 3/16" = 1'-0"

TITLE:
LITERATURE
PLAN

FILENAME: 112APF-3260H32181

SHEET:
L-102

PROPRIETARY AND CONFIDENTIAL
THESE DRAWINGS AND SPECIFICATIONS ARE ORIGINAL.
PROPRIETARY AND CONFIDENTIAL MATERIALS OF CHAMPION.
COPYRIGHT © 1976-2024 BY CHAMPION