


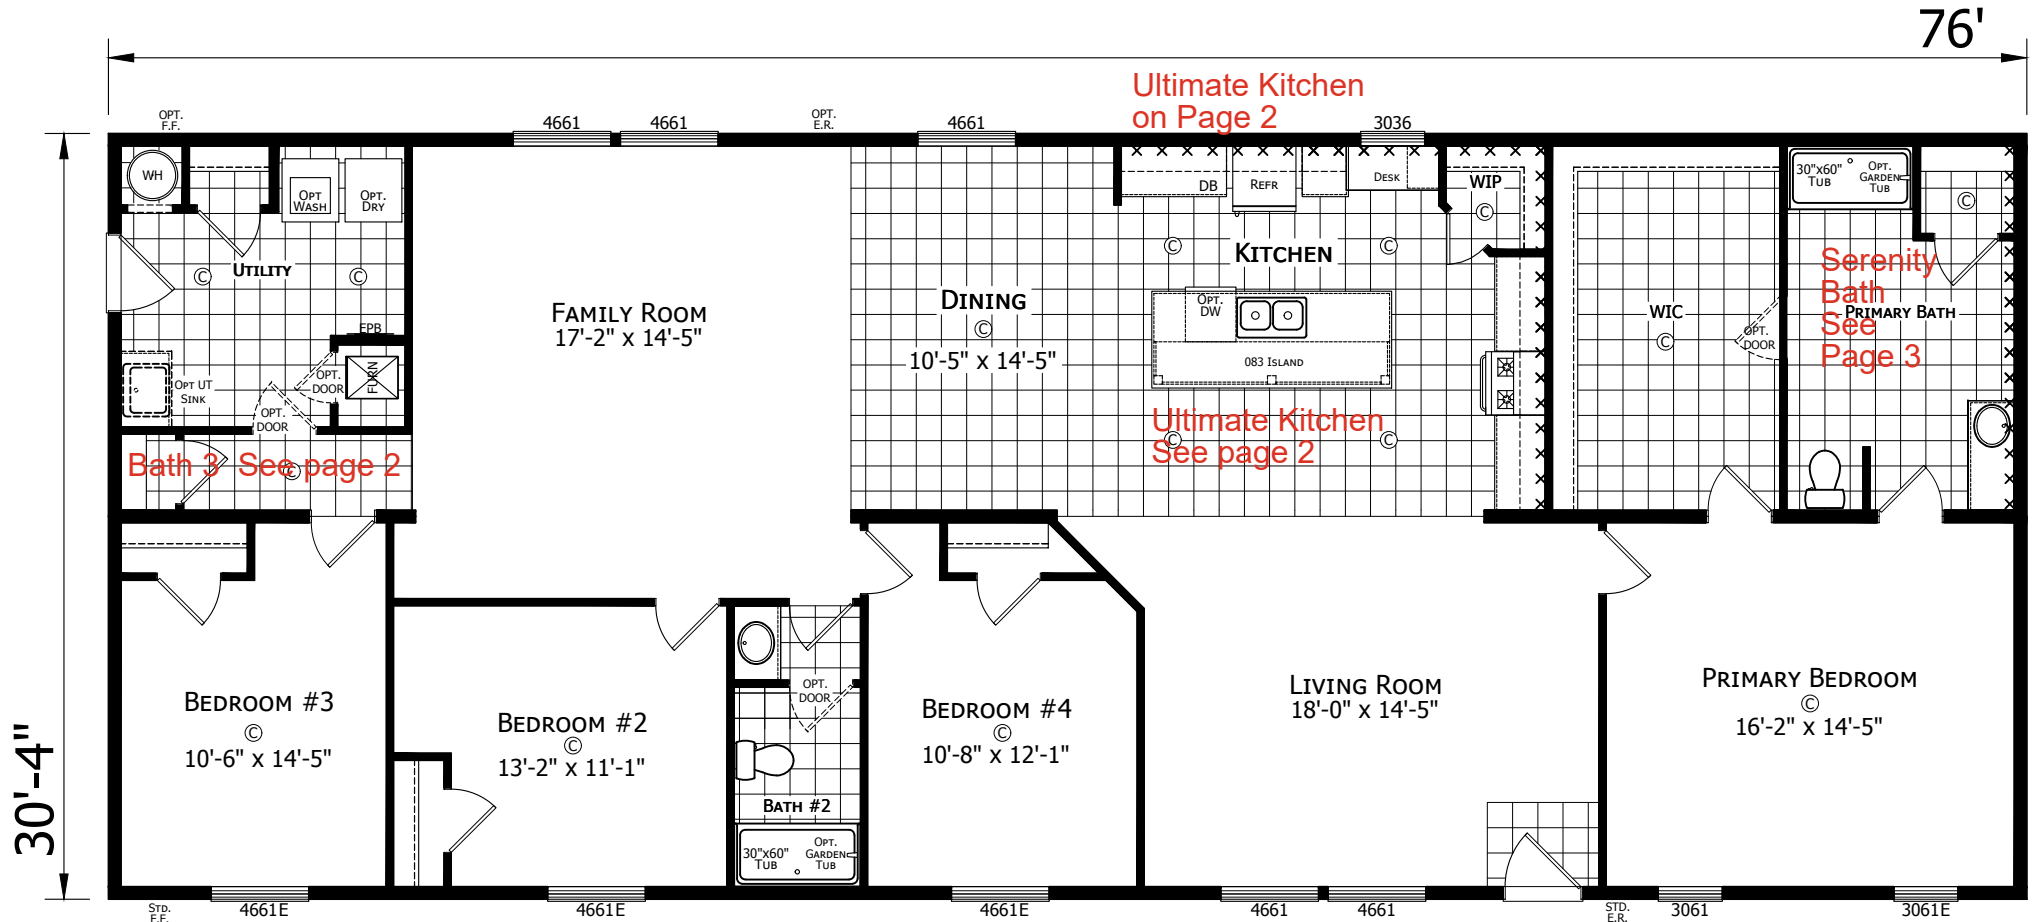

112APF-3276H42179
4 BEDROOM 2 BATH
76'-0" x 30'-4"
2305 Sq. Ft. TOTAL

CHAMPION

MANUFACTURED BEAUTIFULLY™

308 SHERIDAN DRIVE TOPEKA, IN 46571

- 1 FLIPPED P-BATH TUB
2 UPDATED ISLAND
3 UPDATED ISLAND

MODIFICATIONS
AJG 01-27-22
AJG 07-18-22
AJG 07-18-22

PROJECT:
112APF-3276H42179
76'-0" x 30'-4"
4BD 2BT


DRAWN BY: A.GOULD
DATE: 11-09-21
SCALE: 3/16" = 1'-0"

TITLE:
LITERATURE
PLAN


FILENAME: 112APF-3276H42179

SHEET:
L-101


PROPRIETARY AND CONFIDENTIAL
THESE DRAWINGS AND SPECIFICATIONS ARE ORIGINAL,
PROPRIETARY AND CONFIDENTIAL MATERIALS OF CHAMPION.
COPYRIGHT © 1976-2024 BY CHAMPION

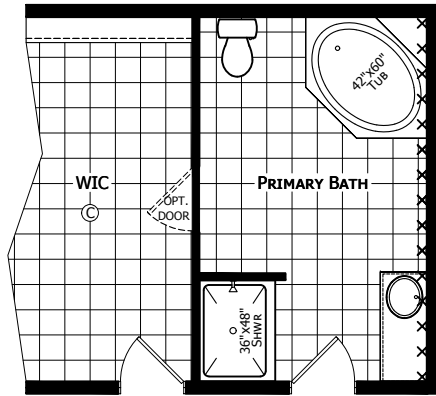

OPTIONAL PRIMARY BATH #1

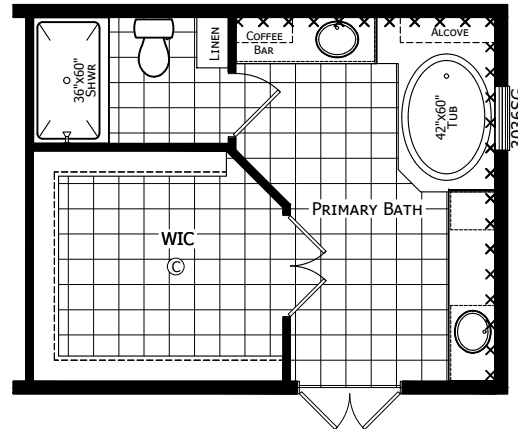


OPTIONAL PRIMARY BATH #2

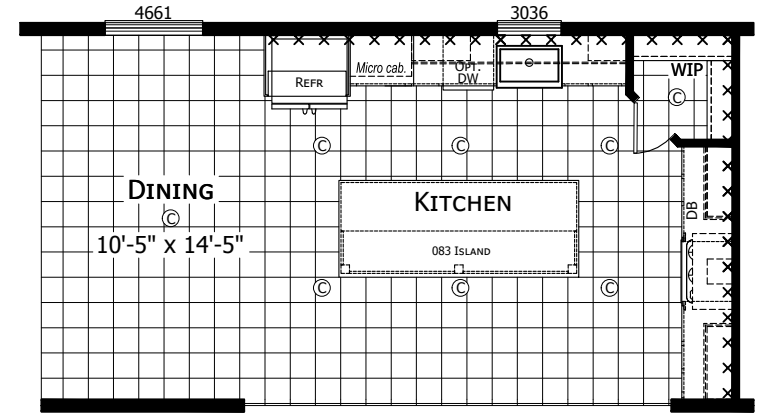


OPTIONAL ULTIMATE KITCHEN 2


This is the kitchen in the home.

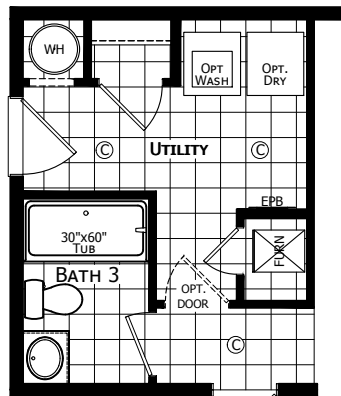


This is the 3rd bath in the home
OPTIONAL BATH #3

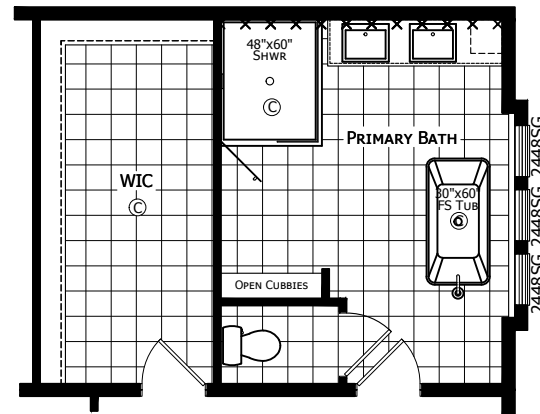


OPTIONAL RADIANT SPA BATH

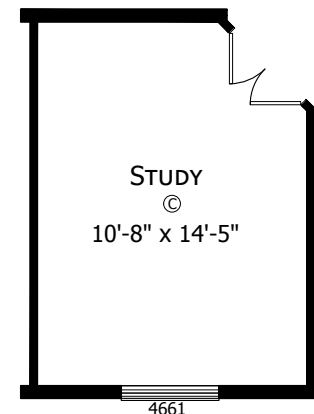


OPTIONAL STUDY

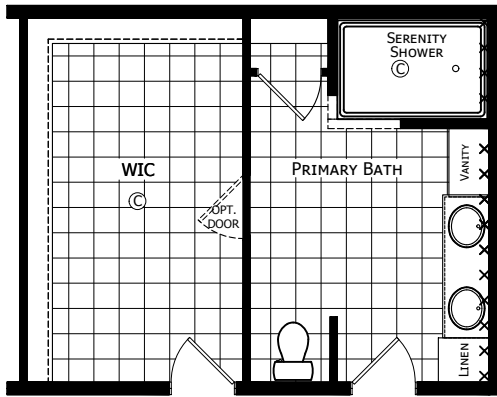


OPTIONAL SERENITY BATH #1

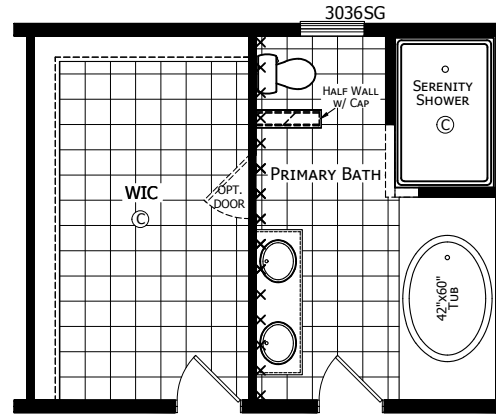


OPTIONAL SERENITY BATH #2

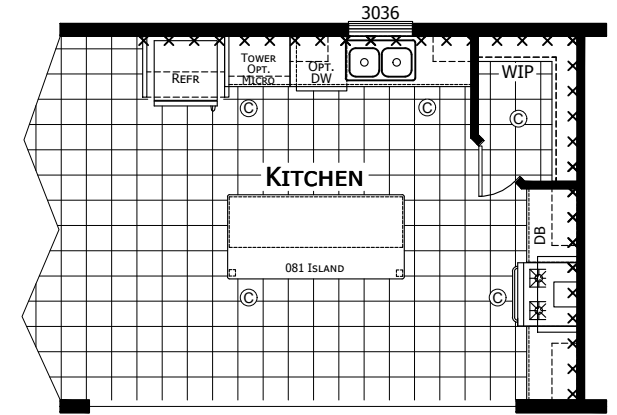

OPTIONAL SUMMIT KITCHEN
AVAILABLE W/ OPT. STONE COUNTERTOPS

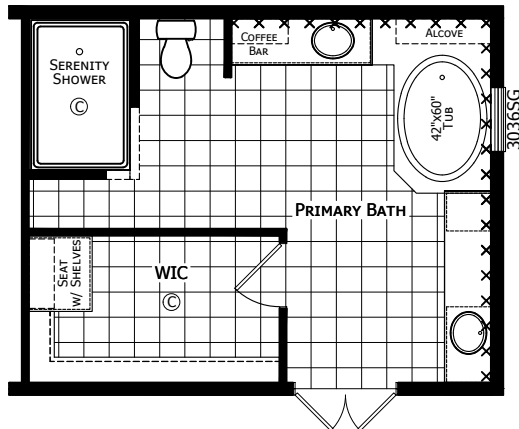

OPTIONAL SERENITY BATH #3

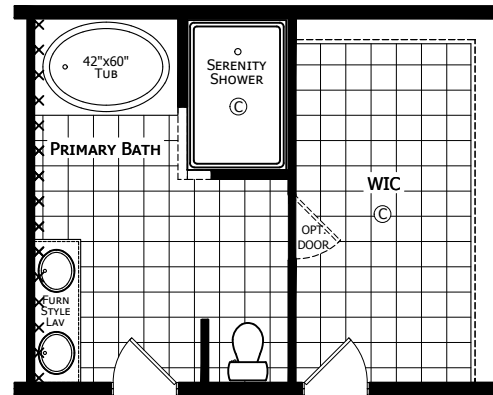

This is the master bath in the home.
OPTIONAL SERENITY BATH #4