


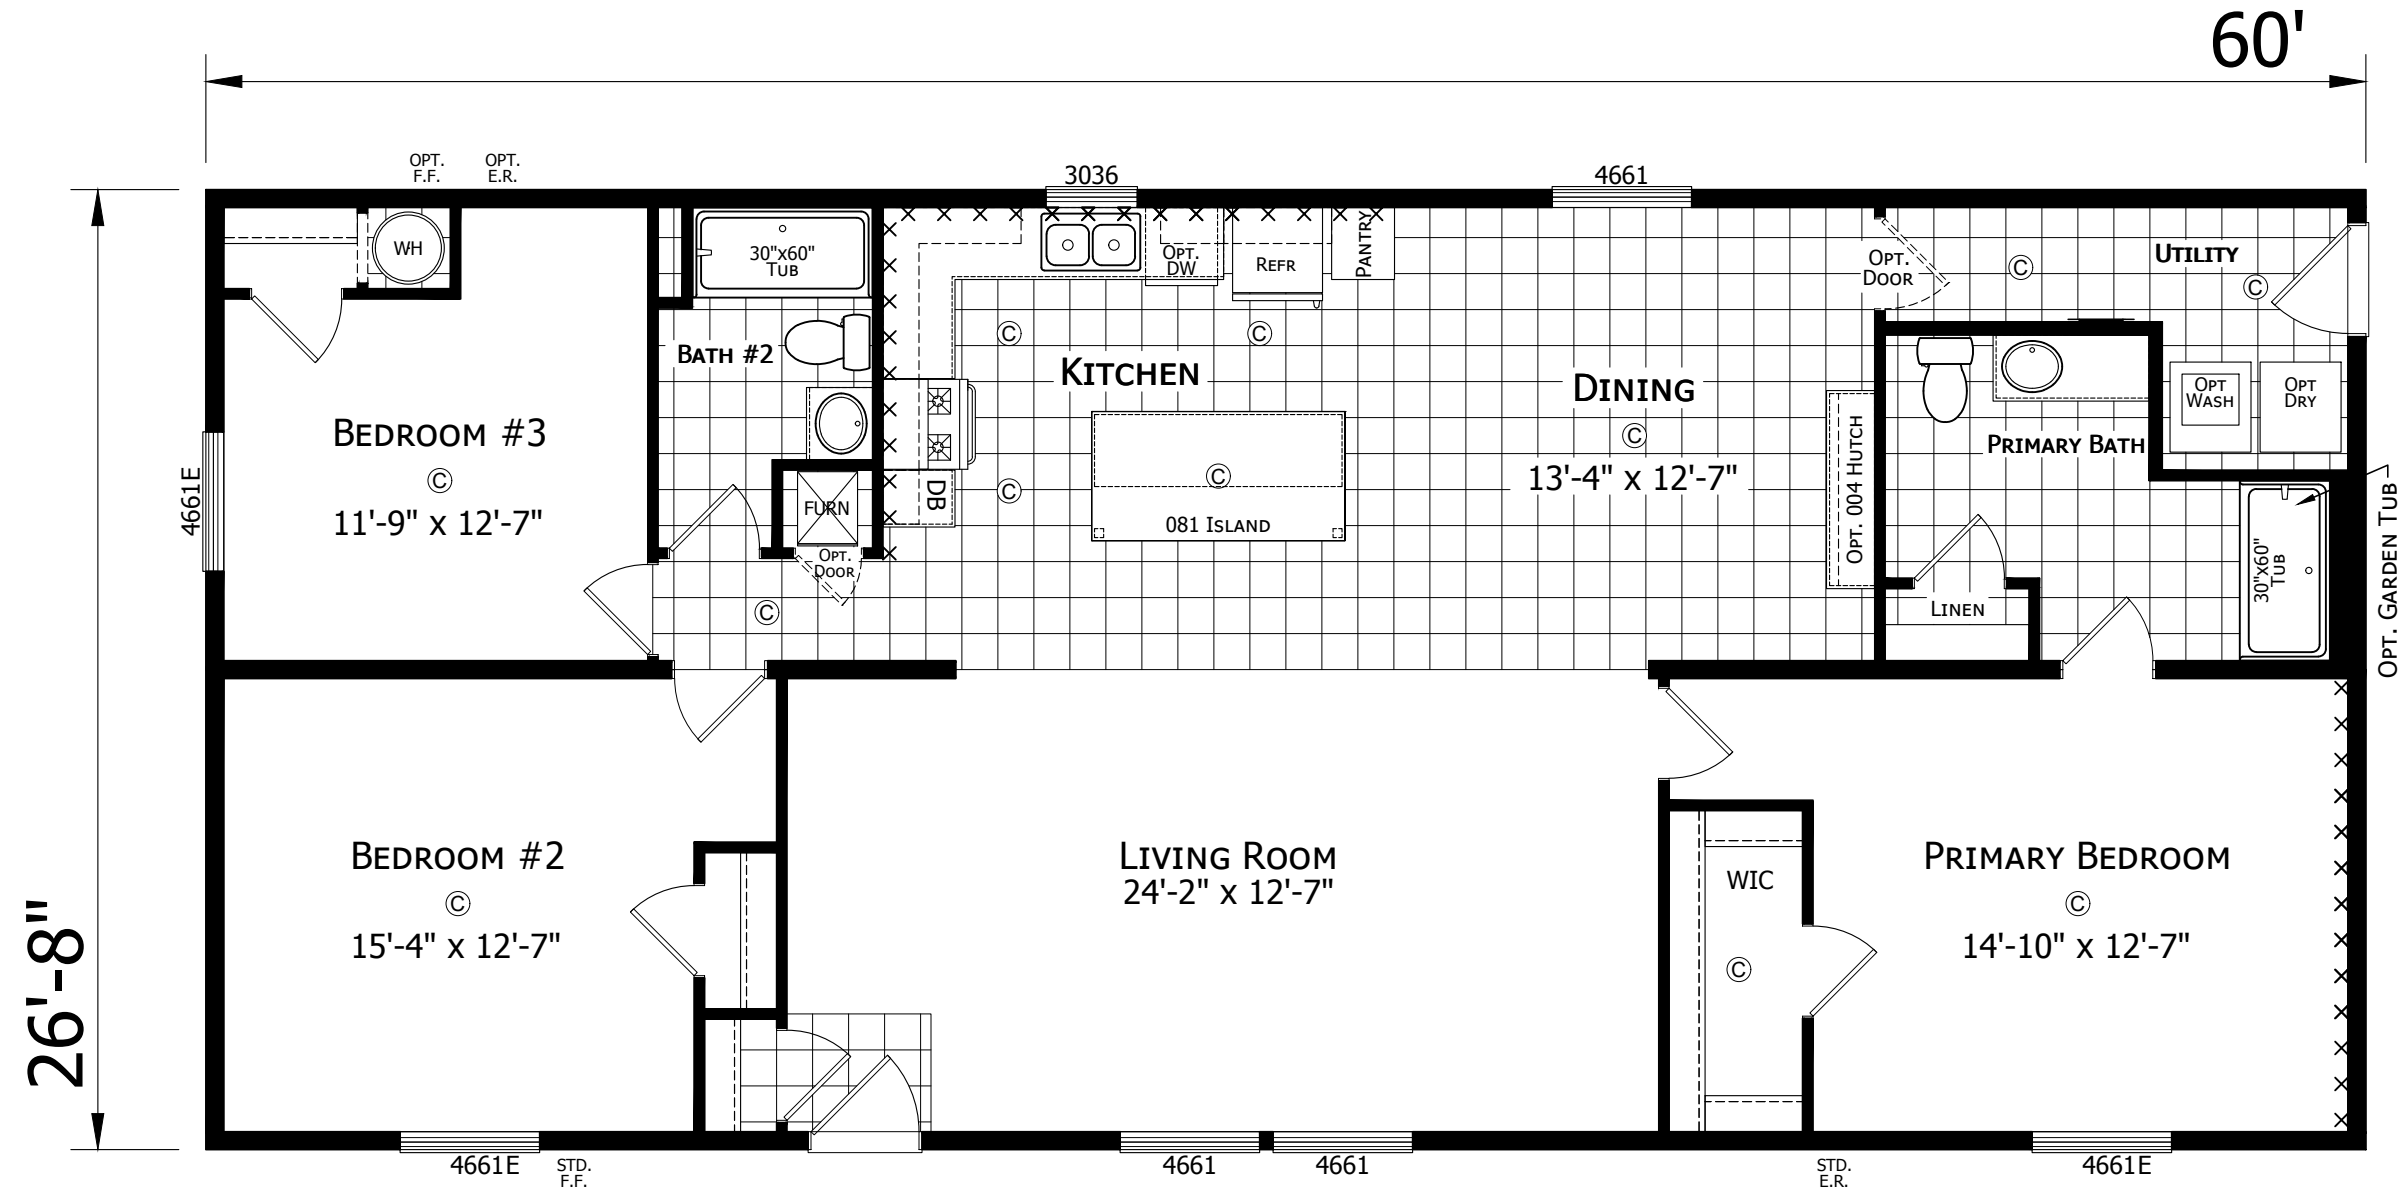

112APF-2860H32172
3 BEDROOM 2 BATH
60'-0" x 26'-8"
1600 Sq. Ft. TOTAL

CHAMPION
HOME BUILDERS

755 W. BIG BEAVER ROAD, SUITE 1000 TROY, MI 48064
PHONE: 248-614-8200

MODIFICATIONS

PROJECT:
112APF-2860H32172
60'-0" x 26'-8"
3BD 2BT


DRAWN BY: KG
DATE: 10-13-23
SCALE: 3/16" = 1'-0"

TITLE:
LITERATURE
PLAN


FILENAME: 112APF-2860H32172

SHEET:
L-101


PROPRIETARY AND CONFIDENTIAL
THESE DRAWINGS AND SPECIFICATIONS ARE ORIGINAL.
PROPRIETARY AND CONFIDENTIAL MATERIALS OF CHAMPION.
COPYRIGHT © 1976-2024 BY CHAMPION

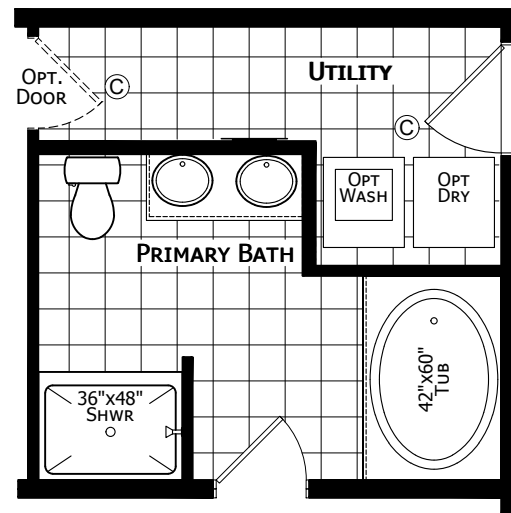

OPTIONAL PRIMARY BATH

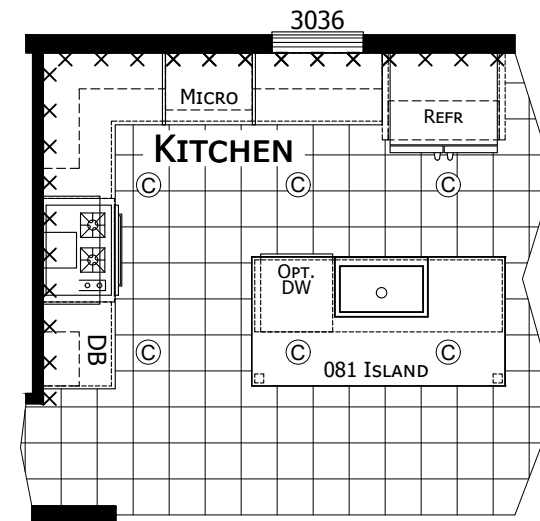

OPTIONAL ULTIMATE KITCHEN 2

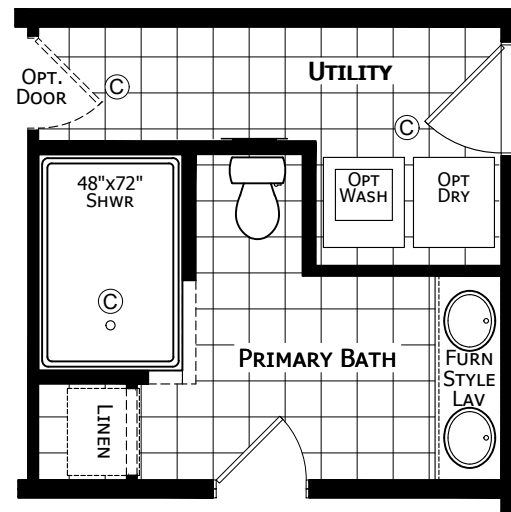

OPTIONAL SERENITY BATH

MODIFICATIONS

PROJECT:
112APF-2860H32172
60'-0" x 26'-8"
3BD 2BT

DRAWN BY: KG
DATE: 10-13-23
SCALE: 3/16" = 1'-0"

TITLE:
LITERATURE
PLAN

FILENAME: 112APF-2860H32172

SHEET:
L-102

PROPRIETARY AND CONFIDENTIAL
THESE DRAWINGS AND SPECIFICATIONS ARE ORIGINAL.
PROPRIETARY AND CONFIDENTIAL MATERIALS OF CHAMPION.
COPYRIGHT © 1976-2024 BY CHAMPION

CHAMPION
HOME BUILDERS

755 W. BIG BEAVER ROAD, SUITE 1000 TROY, MI 48064
PHONE: 248-614-8200