


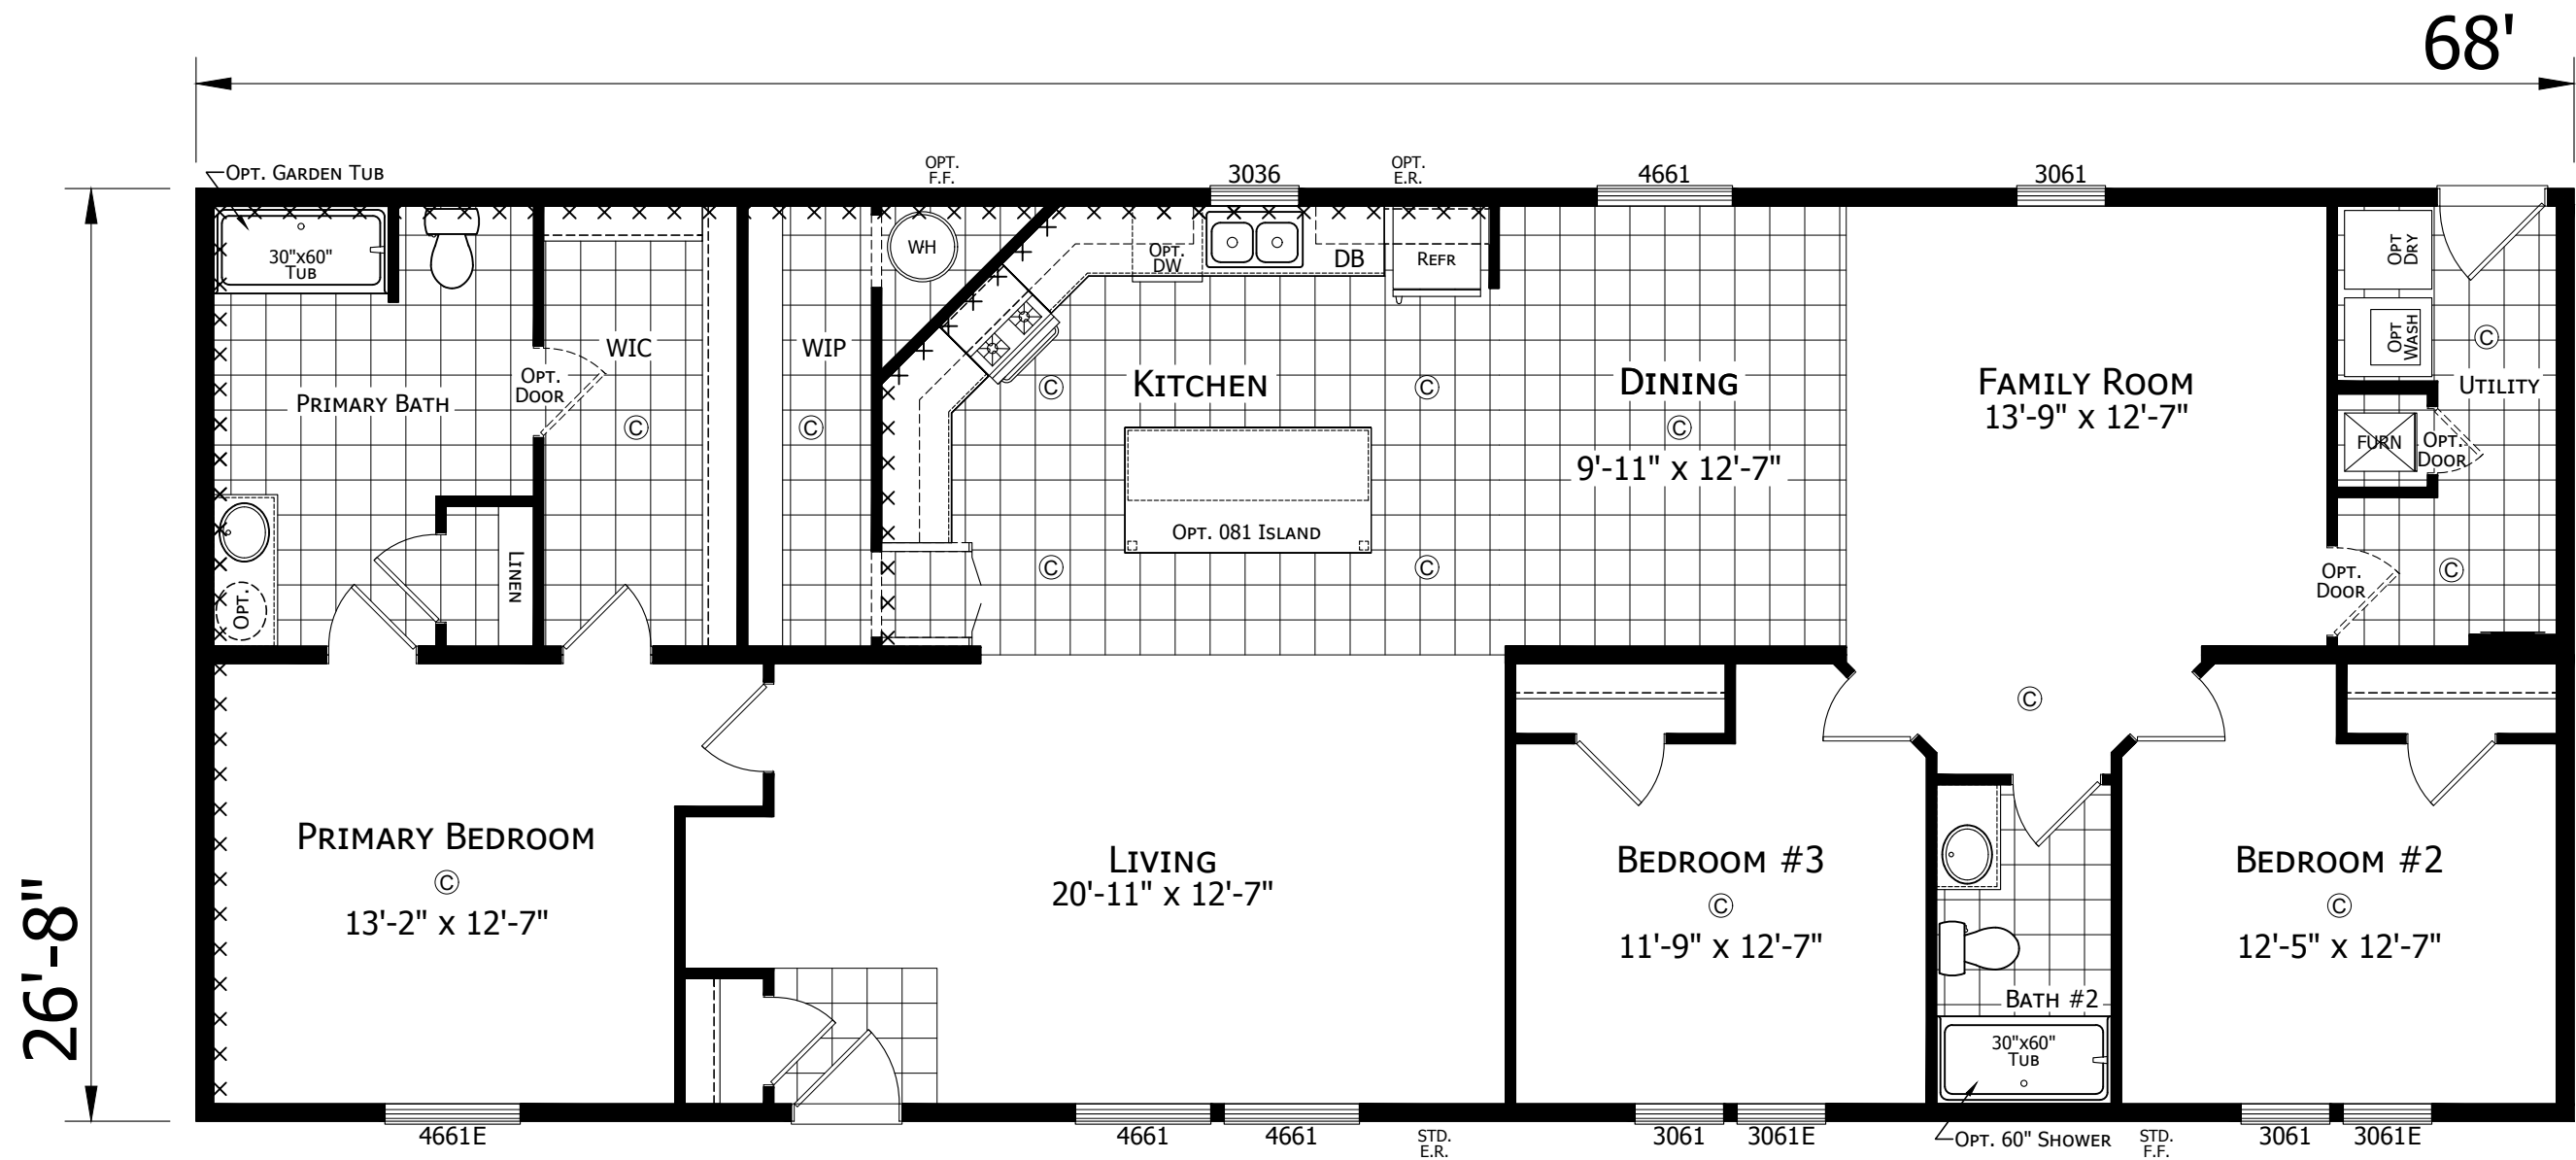

112APB-2868H32047
3 BEDROOM 2 BATH
68'-0" x 26'-8"
1813 Sq. Ft. TOTAL

MODIFICATIONS

PROJECT:
112APB-2868H32047
68'-0" x 26'-8"
3BD 2BT

DRAWN BY: T. COWLEY
DATE: 10-23-23
SCALE: 3/16" = 1'-0"

TITLE:
LITERATURE
PLAN


FILENAME: 112APB-2868H32047
WAS 2864 225

SHEET:
L-101


PROPRIETARY AND CONFIDENTIAL
THESE DRAWINGS AND SPECIFICATIONS ARE ORIGINAL.
PROPRIETARY AND CONFIDENTIAL MATERIALS OF CHAMPION.
COPYRIGHT © 1976-2023 BY CHAMPION

CHAMPION
HOME BUILDERS


755 W. BIG BEAVER ROAD, SUITE 1000 TROY, MI 48064
PHONE: 248-614-8200

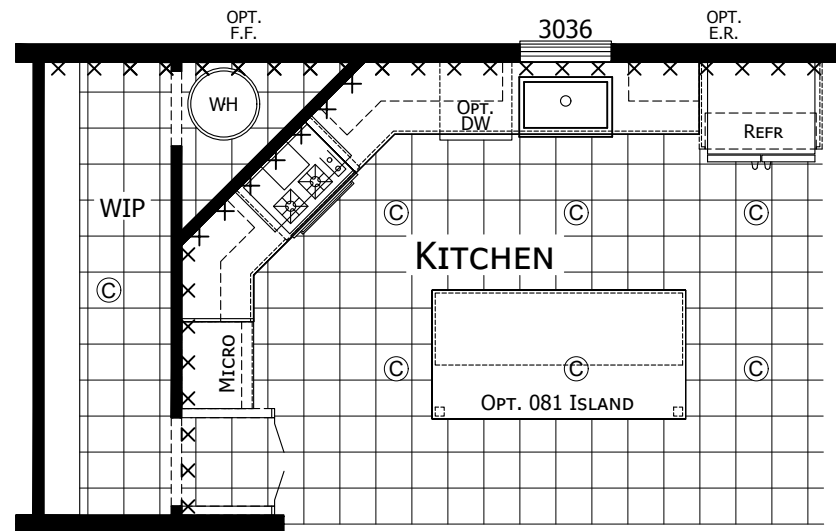


OPTIONAL ULTIMATE KITCHEN 2

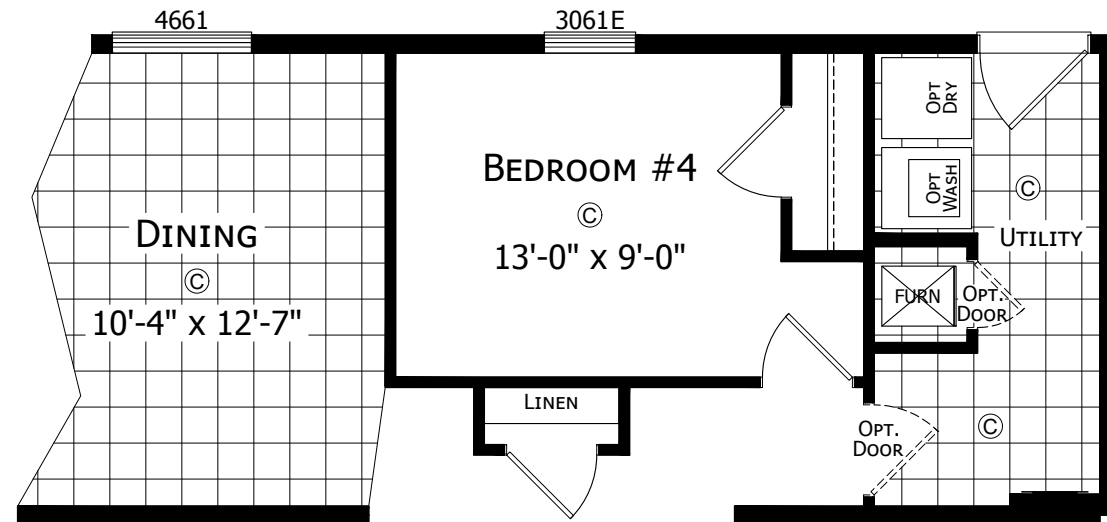


OPTIONAL BEDROOM #4

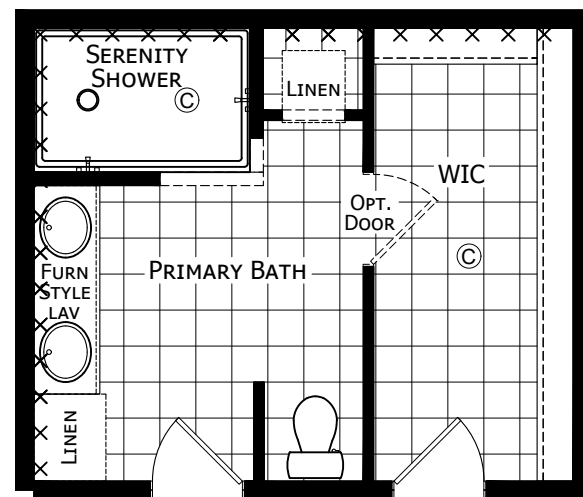


OPTIONAL SERENITY BATH

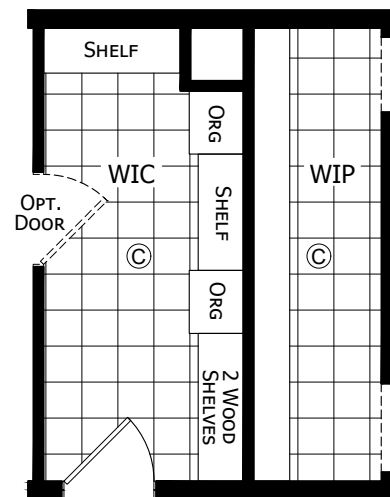

OPTIONAL CLOSET ORGANIZER

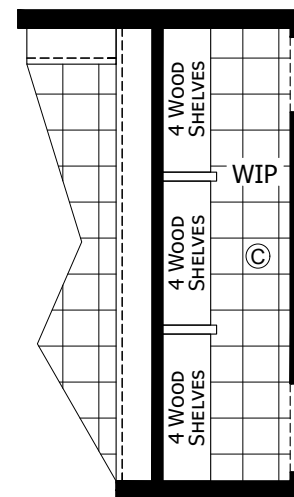

OPTIONAL PANTRY ORGANIZER

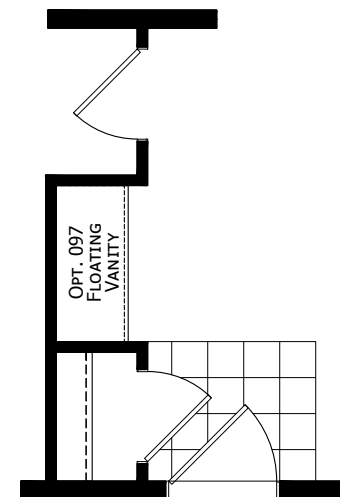

OPTIONAL FLOATING VANITY

CHAMPION
HOME BUILDERS

755 W. BIG BEAVER ROAD, SUITE 1000 TROY, MI 48064
PHONE: 248-614-8200

MODIFICATIONS

PROJECT:
112APB-2868H32047
68'-0" x 26'-8"
3BD 2BT

DRAWN BY: T. COWLEY
DATE: 10-23-23
SCALE: 3/16" = 1'-0"

TITLE:
LITERATURE
PLAN

FILENAME: 112APB-2868H32047
WAS 2864 225

SHEET:
L-102

PROPRIETARY AND CONFIDENTIAL
THESE DRAWINGS AND SPECIFICATIONS ARE ORIGINAL
PROPRIETARY AND CONFIDENTIAL MATERIALS OF CHAMPION.
COPYRIGHT © 1976-2023 BY CHAMPION